



Existing

04 EXISTING WEST ELEVATION
Scale: 1:50

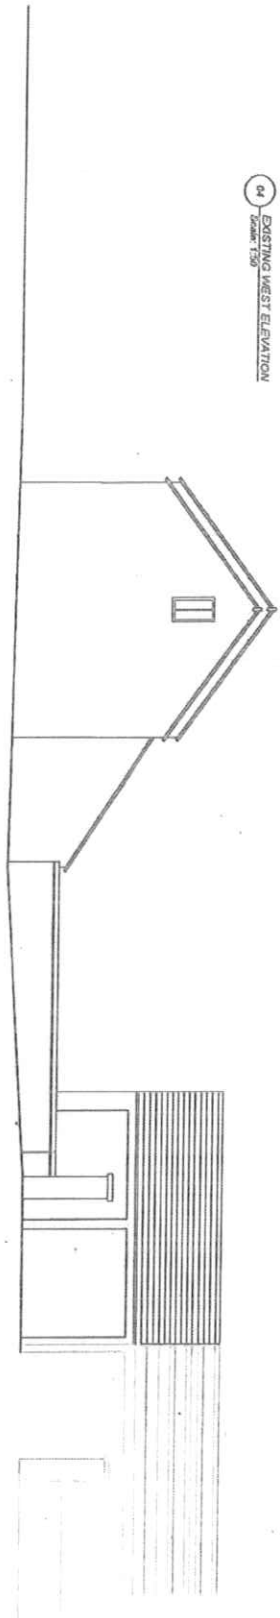

Proposed

05 PROPOSED WEST ELEVATION
Scale: 1:50

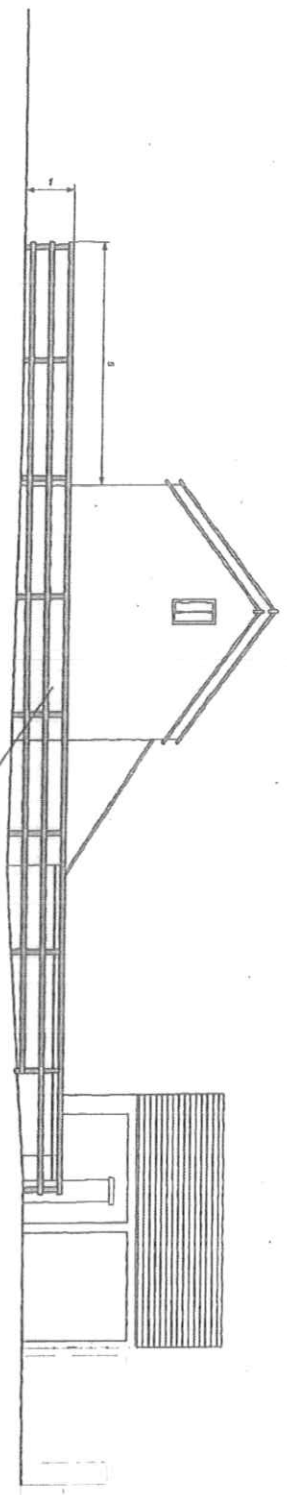

Railing panel and post shown to give overall perspective of how garden looks.

Ref	Date	Appr	Revision Notes
1	01/10		Approved secondary framework.

<p>04 01/10 No. Date Name: [Redacted]</p>	<p>05 01/10 No. Date Name: [Redacted]</p>
---	---

<p>ISOLA GARDEN DESIGN 11 School Lane, Redwood 3/10/10 01708 083340</p>	<p>MARK WOOD</p>
<p>Garden Development for: The Bunn 1, Sabin Road, Western Under Woborby, Warwickshire.</p>	<p>WGC ELEVATIONS</p>
<p>Mr and Mrs [Redacted]</p>	<p>WGC ELEVATIONS</p>
<p>January 2014</p>	<p>A1-SH03</p>