



PLAN © SCALE 1:30

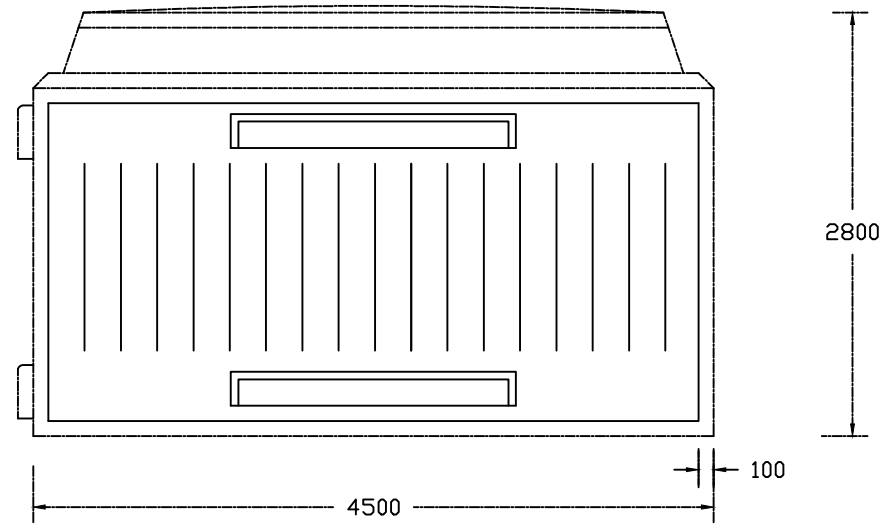

SIDE ELEVATION © SCALE 1:50

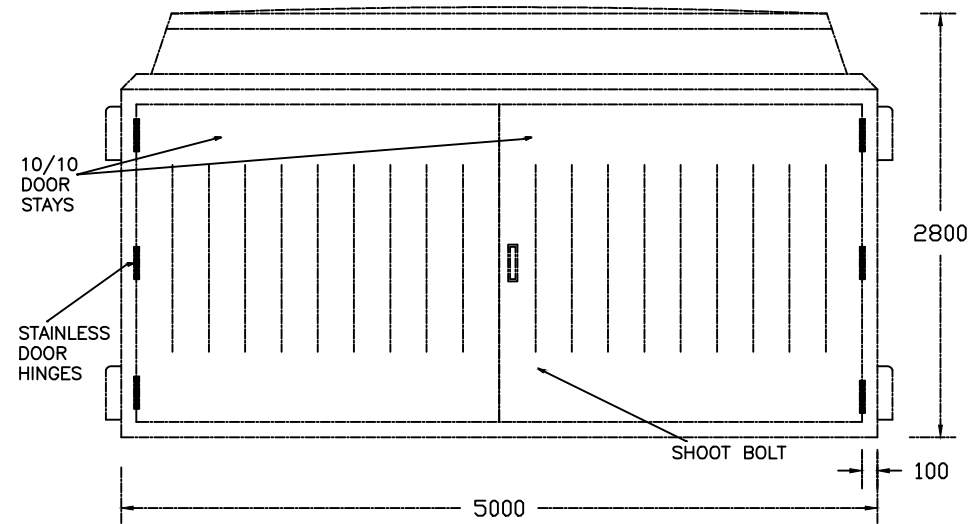

FRONT ELEVATION © SCALE 1:50

No.	Revision/Issue	Drawn by	Date
A	SUBSTATION DTL.	TB	16/12/13

General Notes

NB: Drawings intended for planning purposes only, please refer to specialist EPC contractor drawings for technical installation spec and inverter calculations.



GREEN ENERGY COMMERCIAL UK Ltd.
Mabley House,
Ardington Business Park,
SK10 4PZ
Telephone enquiries: 01825 885 925
Email enquiries: planning@gocommercial.com

Project Name and Address:
BRICKYARD SOLAR FARM
BRICKYARD FARM
WARWICK DISTRICT COUNCIL
CV33 9QD

Drawing Name and Description:
GENERAL ARRANGEMENT OF GRP
ENCLOSURE FOR UNIT SUBSTATION

Drawing Number: GEUKD-1000-04-0001	Revision: A
Date: 16/12/2013	
Scale: A5 @A3	