


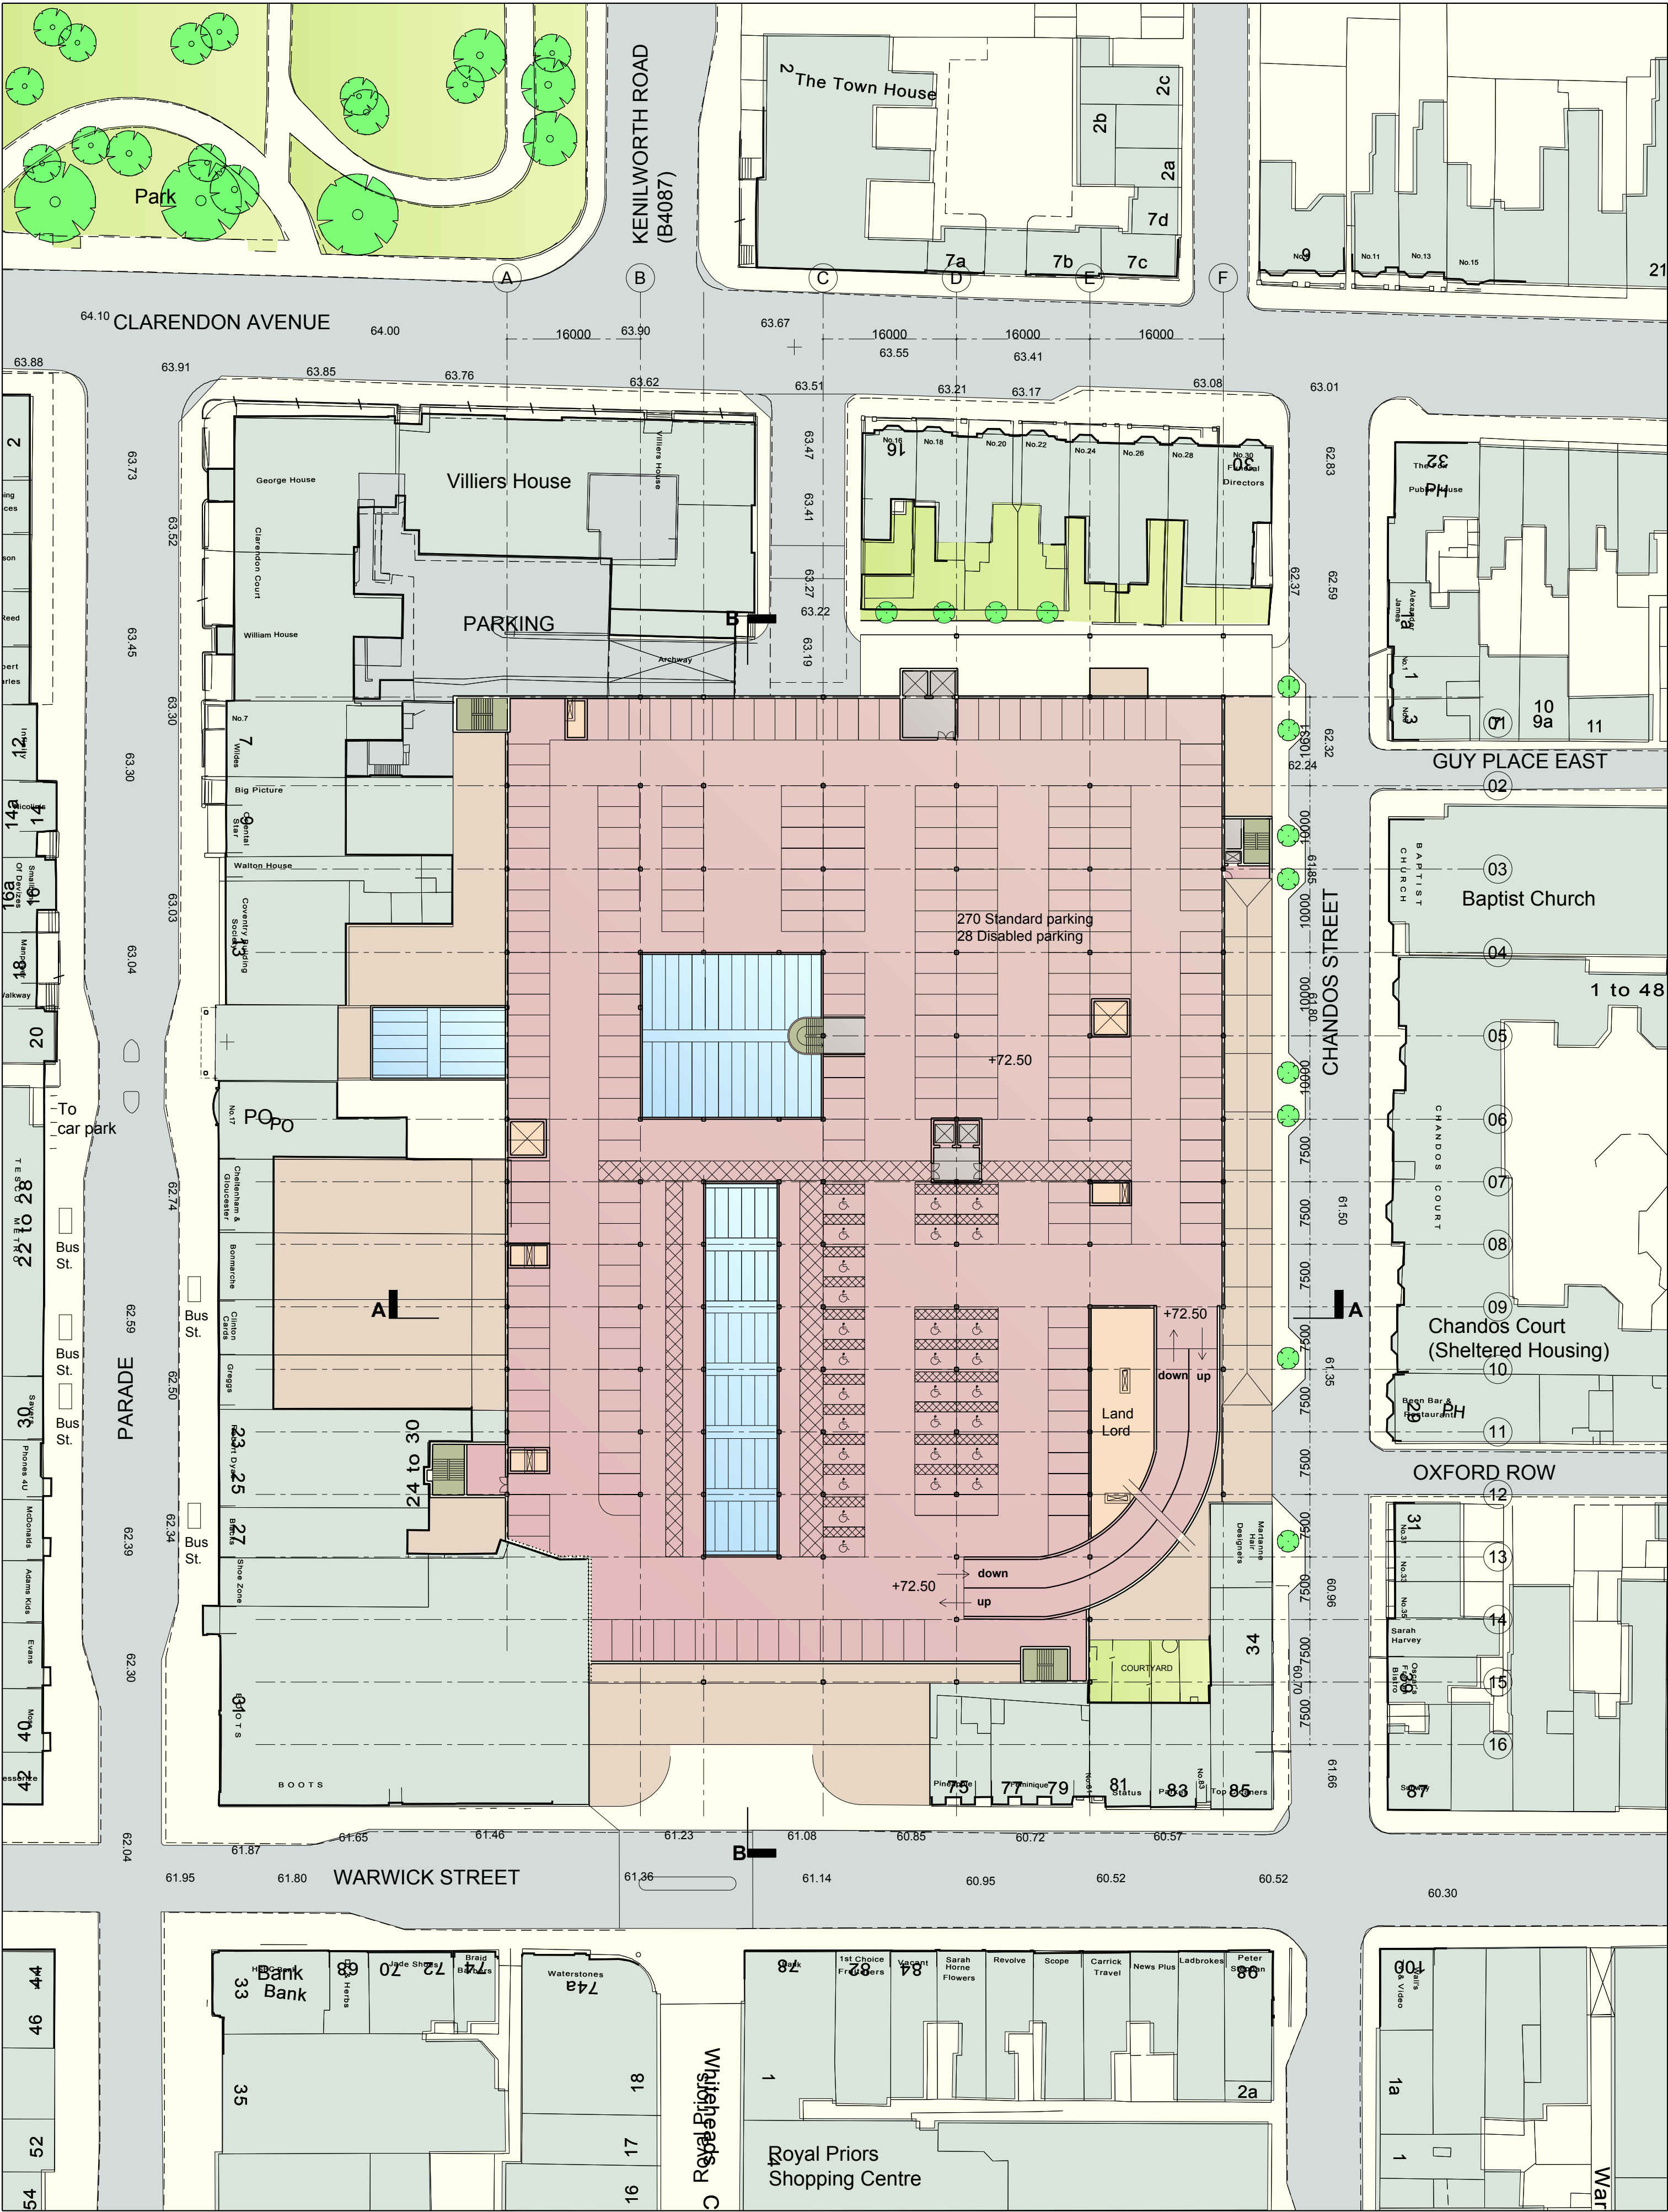

KEY PLAN

NOTES

THIS DRAWING MUST NOT BE SCALED.
THE CONTRACTOR IS TO CHECK ALL DIMENSIONS ON SITE.

REV	DATE	INTL	DESCRIPTION	CHK
S	10-04-08	RB	UPDATED TO CLIENT FEEDBACK	
R	07-04-08	RB	UPDATED TO CLIENT FEEDBACK	GP
O	28-03-08	RB	UPDATED TO CLIENT FEEDBACK	GP
P	19-02-08	JM	UPDATED TO CLIENT FEEDBACK	HT
N	18-02-08	JM	UPDATED TO CLIENT FEEDBACK	GP
M	11-02-08	JM	UPDATED TO CLIENT FEEDBACK	GP
REV	DATE	INTL	DESCRIPTION	CHK

PROJECT
Clarendon Arcade

CLIENT
Wilson Bowden
Warwick District Council

DRAWING ORIGINATOR
Chapman Taylor
Chapman Taylor Healthcare
Architects Masterplanners Designers
96 Kensington High Street
London W8 4SG
Tel +44 (0) 20 7371 3000
Fax +44 (0) 20 7371 1949

DRAWING TITLE
Second Floor Plan
Scheme F Rev.3

JOB NO	A522/CCP	SCALE	1:500@A1
DRAWING STATUS	PRELIMINARY	DRAWN DATE	07-04 2008
DRAWN BY	JM	ISSUE DATE	
DISCIPLINE CODE	COMPANY CODE	ZONE	FLOOR LEVEL
			+2
			503
			S