


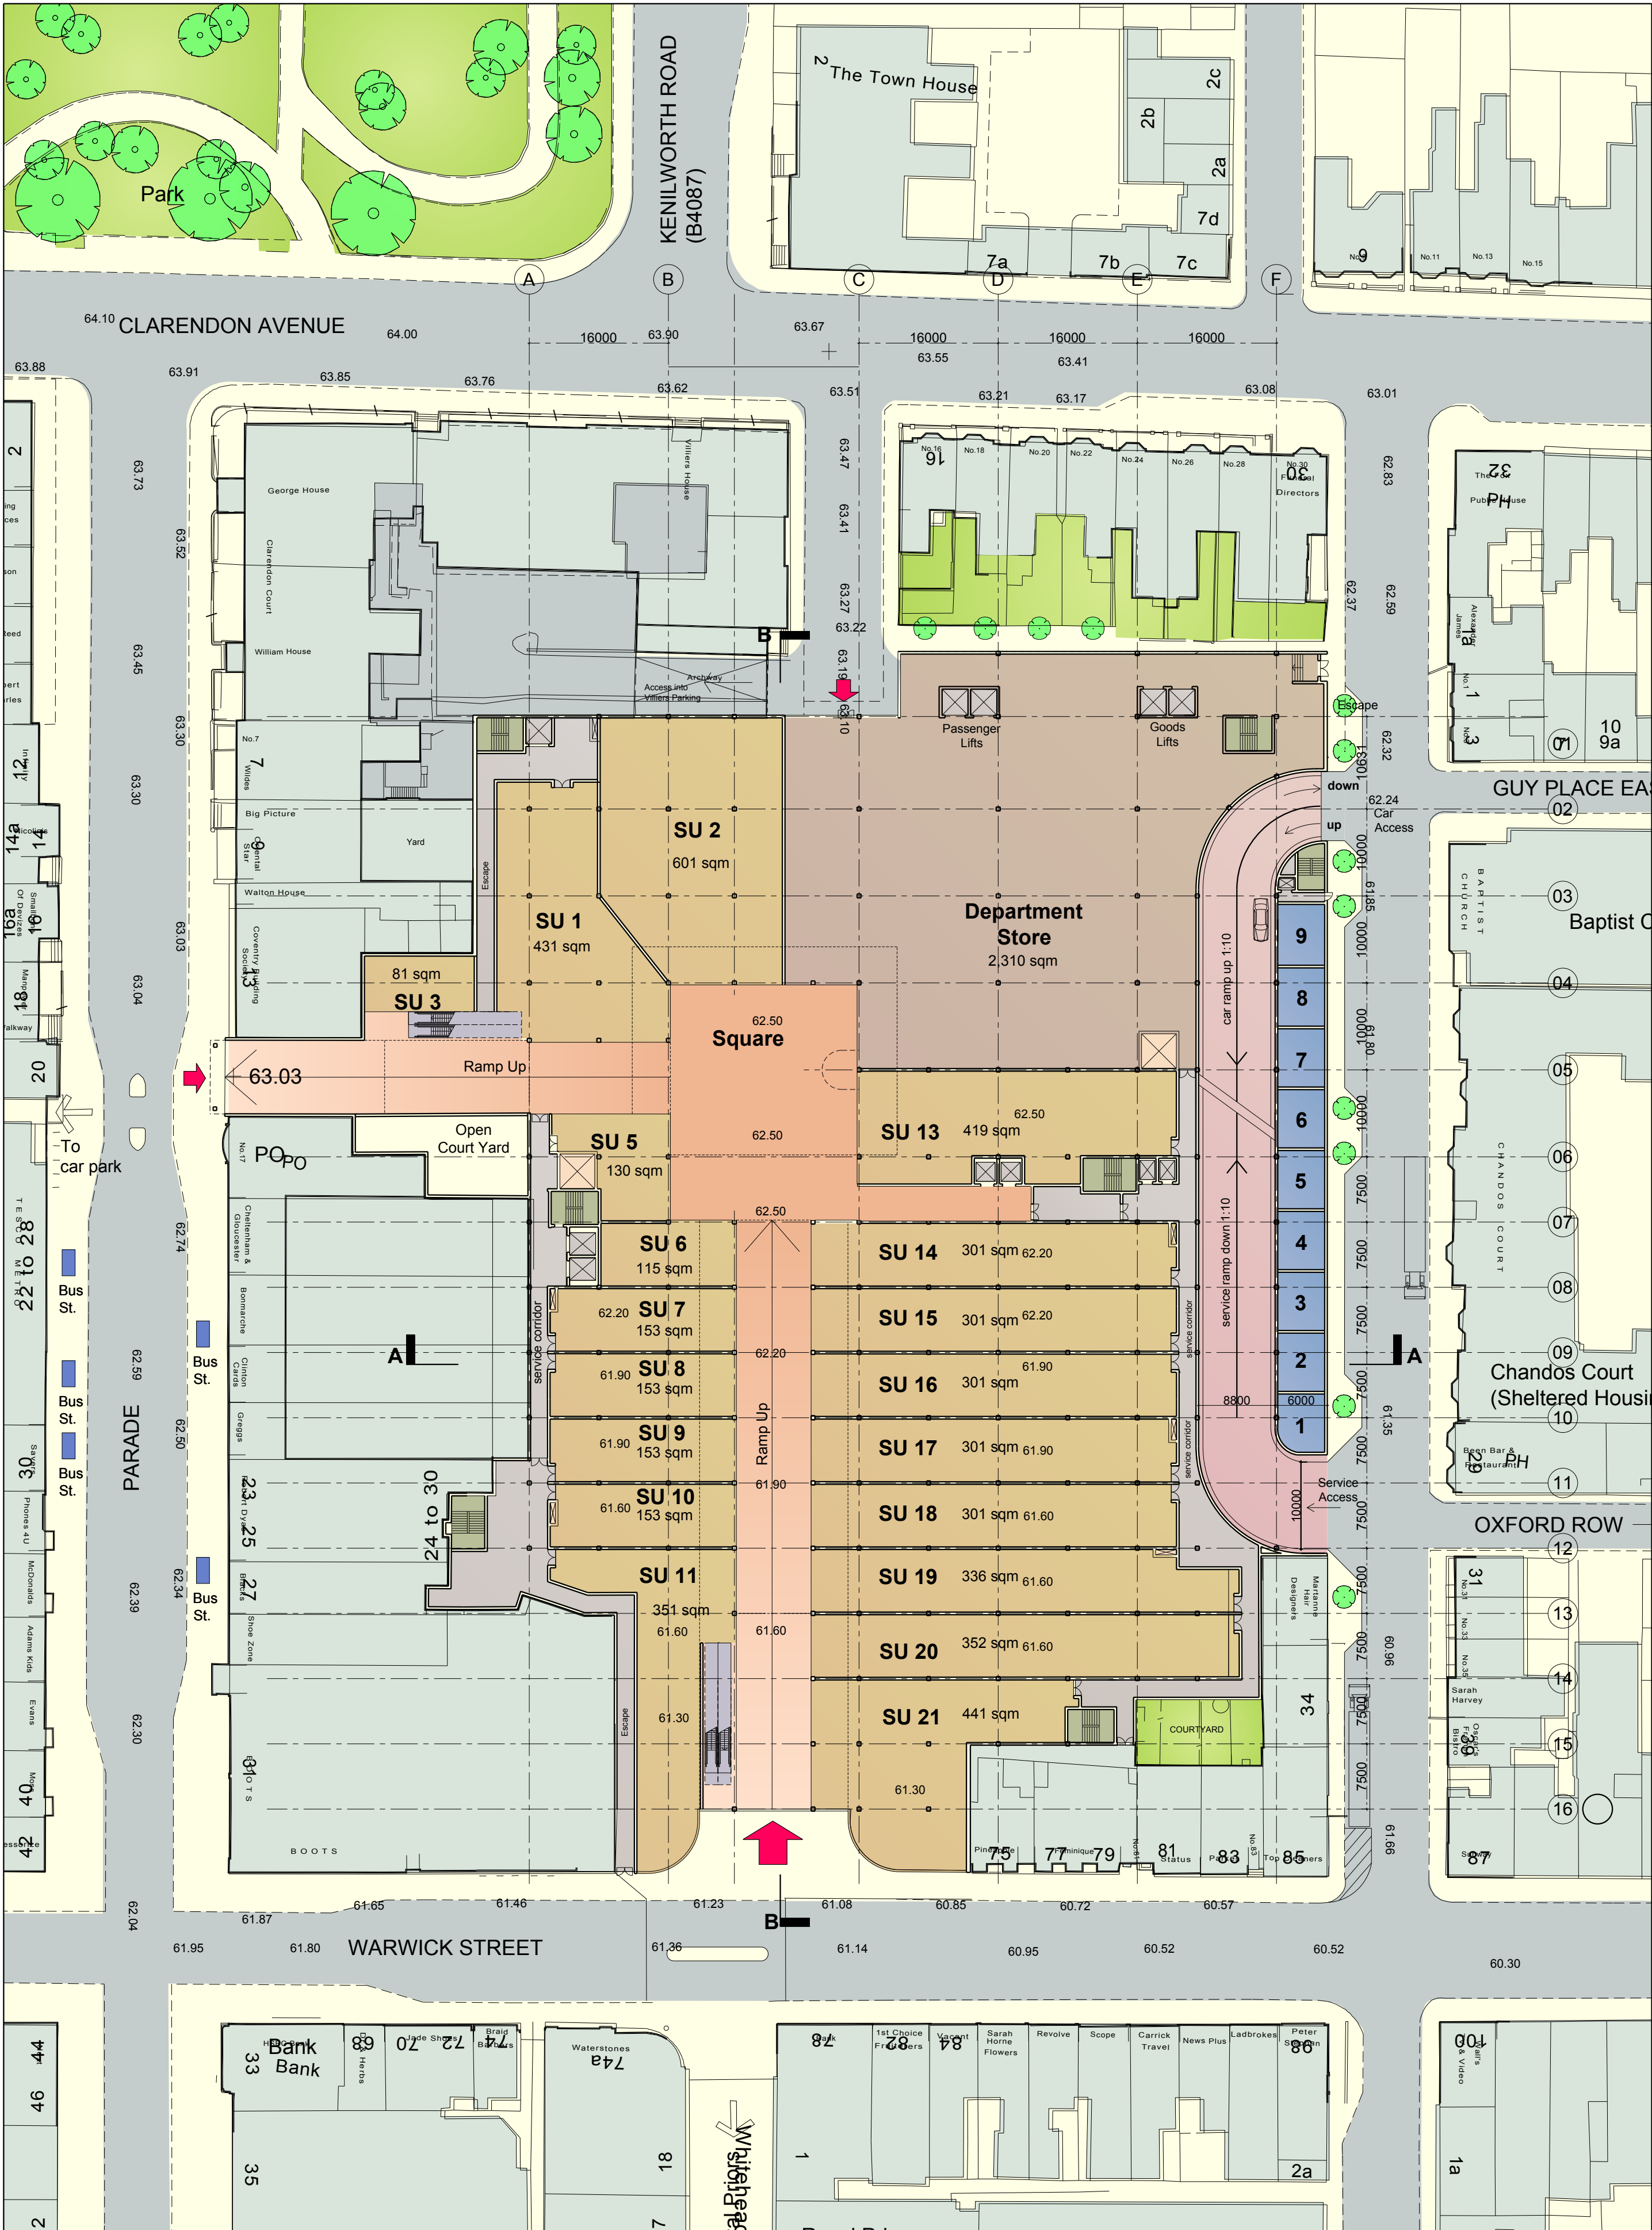

KEY PLAN

NOTES

THIS DRAWING MUST NOT BE SCALED.
THE CONTRACTOR IS TO CHECK ALL DIMENSIONS ON SITE.

S	10-04-08	RB	UPDATED TO CLIENT FEEDBACK		
R	07-04-08	RB	UPDATED TO CLIENT FEEDBACK		GP
O	28-03-08	RB	UPDATED TO CLIENT FEEDBACK		GP
P	18-02-08	JM	UPDATED TO CLIENT FEEDBACK		HT
N	18-02-08	JM	UPDATED TO CLIENT FEEDBACK		GP
M	11-02-08	JM	UPDATED TO CLIENT FEEDBACK		GP
REV	DATE	INTL	DESCRIPTION		CHK

PROJECT
Clarendon Arcade

CLIENT
Wilson Bowden
Warwick District Council

DRAWING ORIGINATOR
Chapman Taylor
Chapman Taylor Healthcare
Architects Masterplanners Designers
96 Kensington High Street
London W8 4SG
Tel +44 (0) 20 7371 3000
Fax +44 (0) 20 7371 1949

DRAWING TITLE
Ground Floor Plan
Scheme F Rev. 3

JOB NO	A522/CCP		
DRAWING STATUS	DRAWN DATE	SCALE	
PRELIMINARY	07-04-2008	1:500@A1	
DRAWN BY	ISSUE DATE	CHECKED BY	
JM		GP	
DISCIPLINE CODE	COMPANY CODE	ZONE	FLOOR LEVEL
			0
			00
			501
			S