

disclaimer
This document and its design content is copyright ©. It shall be read in conjunction with all other associated project information including models, specifications, schedules and related consultants documents. Do not scale from documents. All dimensions to be checked on site. Immediately report any discrepancies, errors or omissions on this document to the Originator. If in doubt ASK.




1. South Elevation 1:100




2. East Elevation 1:100


- 1 New PPC aluminium double glazed rooflight
- 2 New PPC aluminium double glazed windows
- 3 New PPC aluminium double glazed doors
- 4 New stair

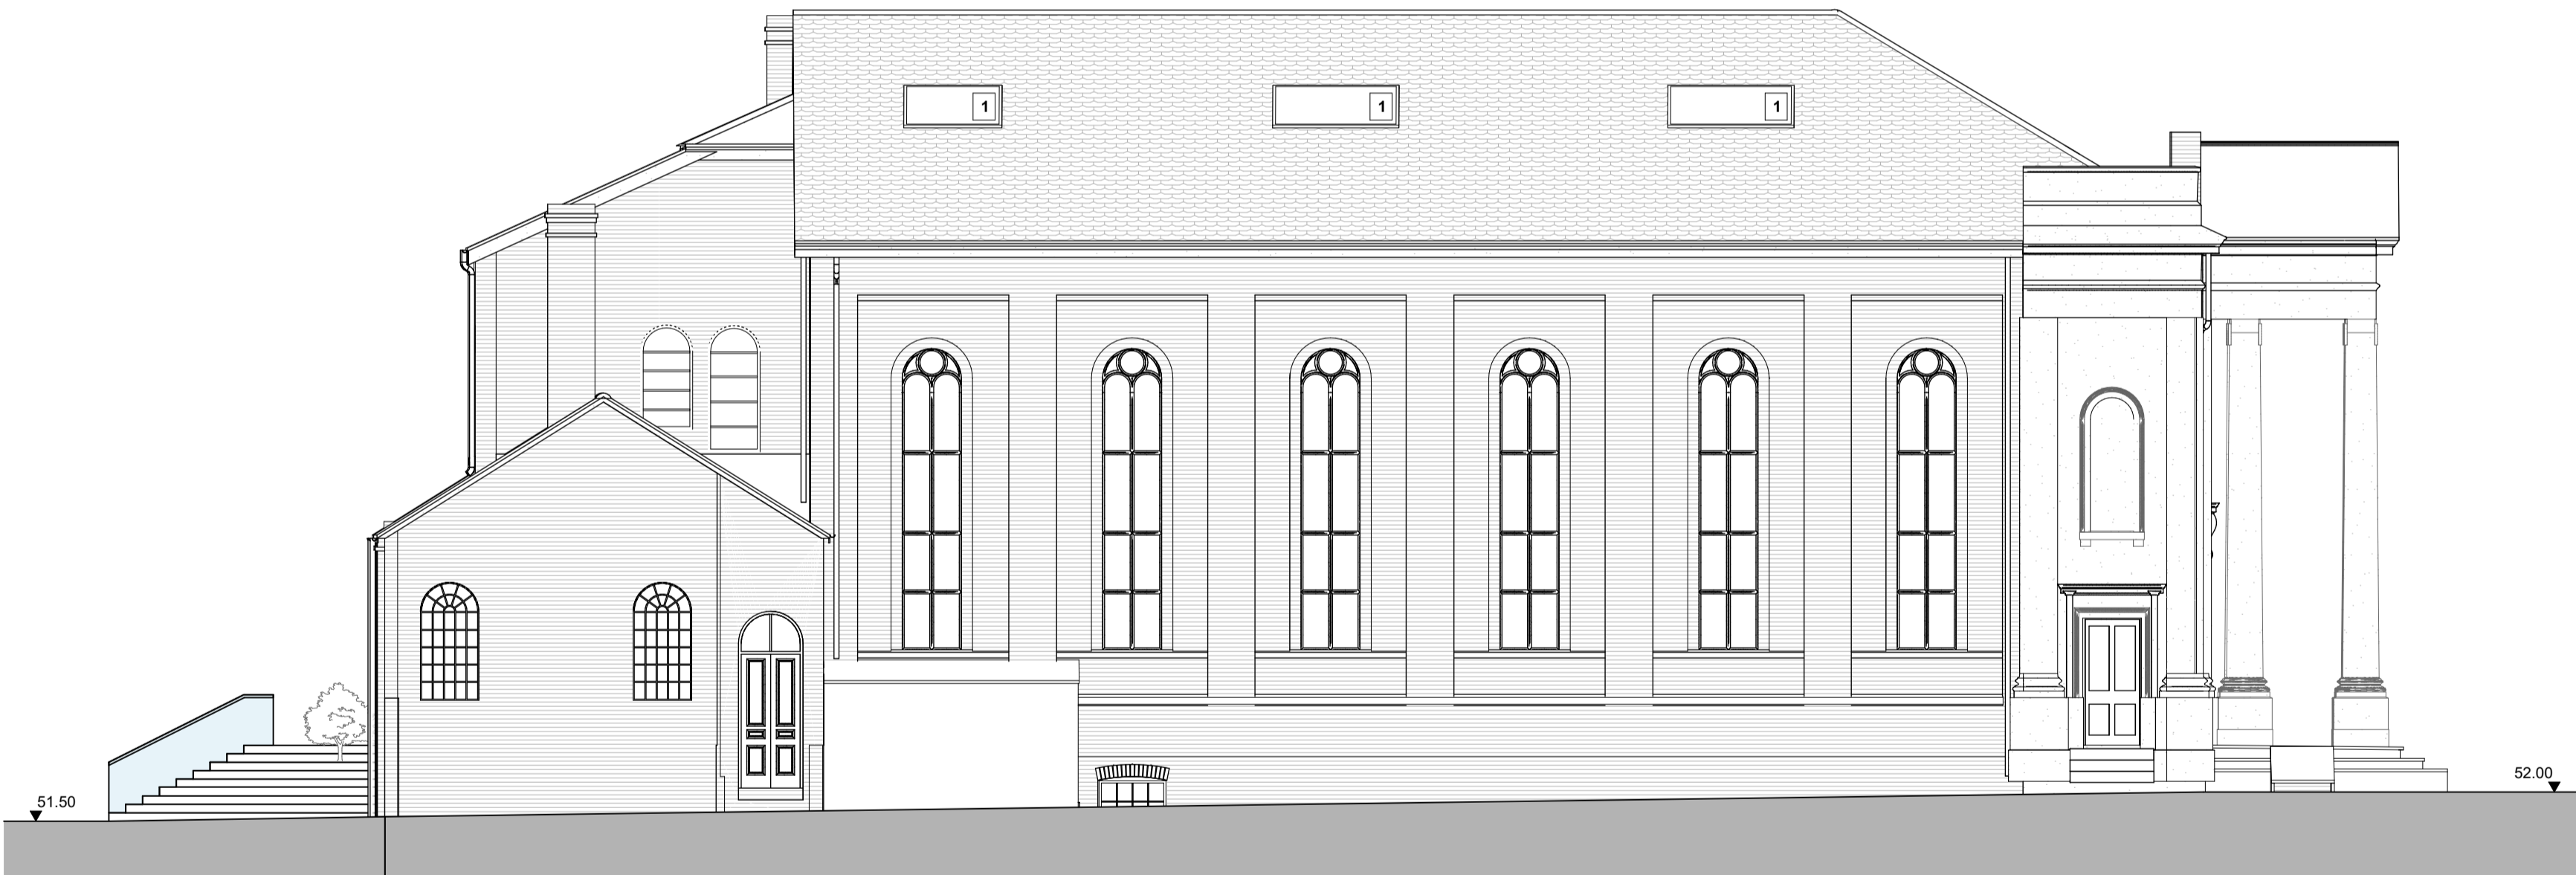

3. West Elevation 1:100

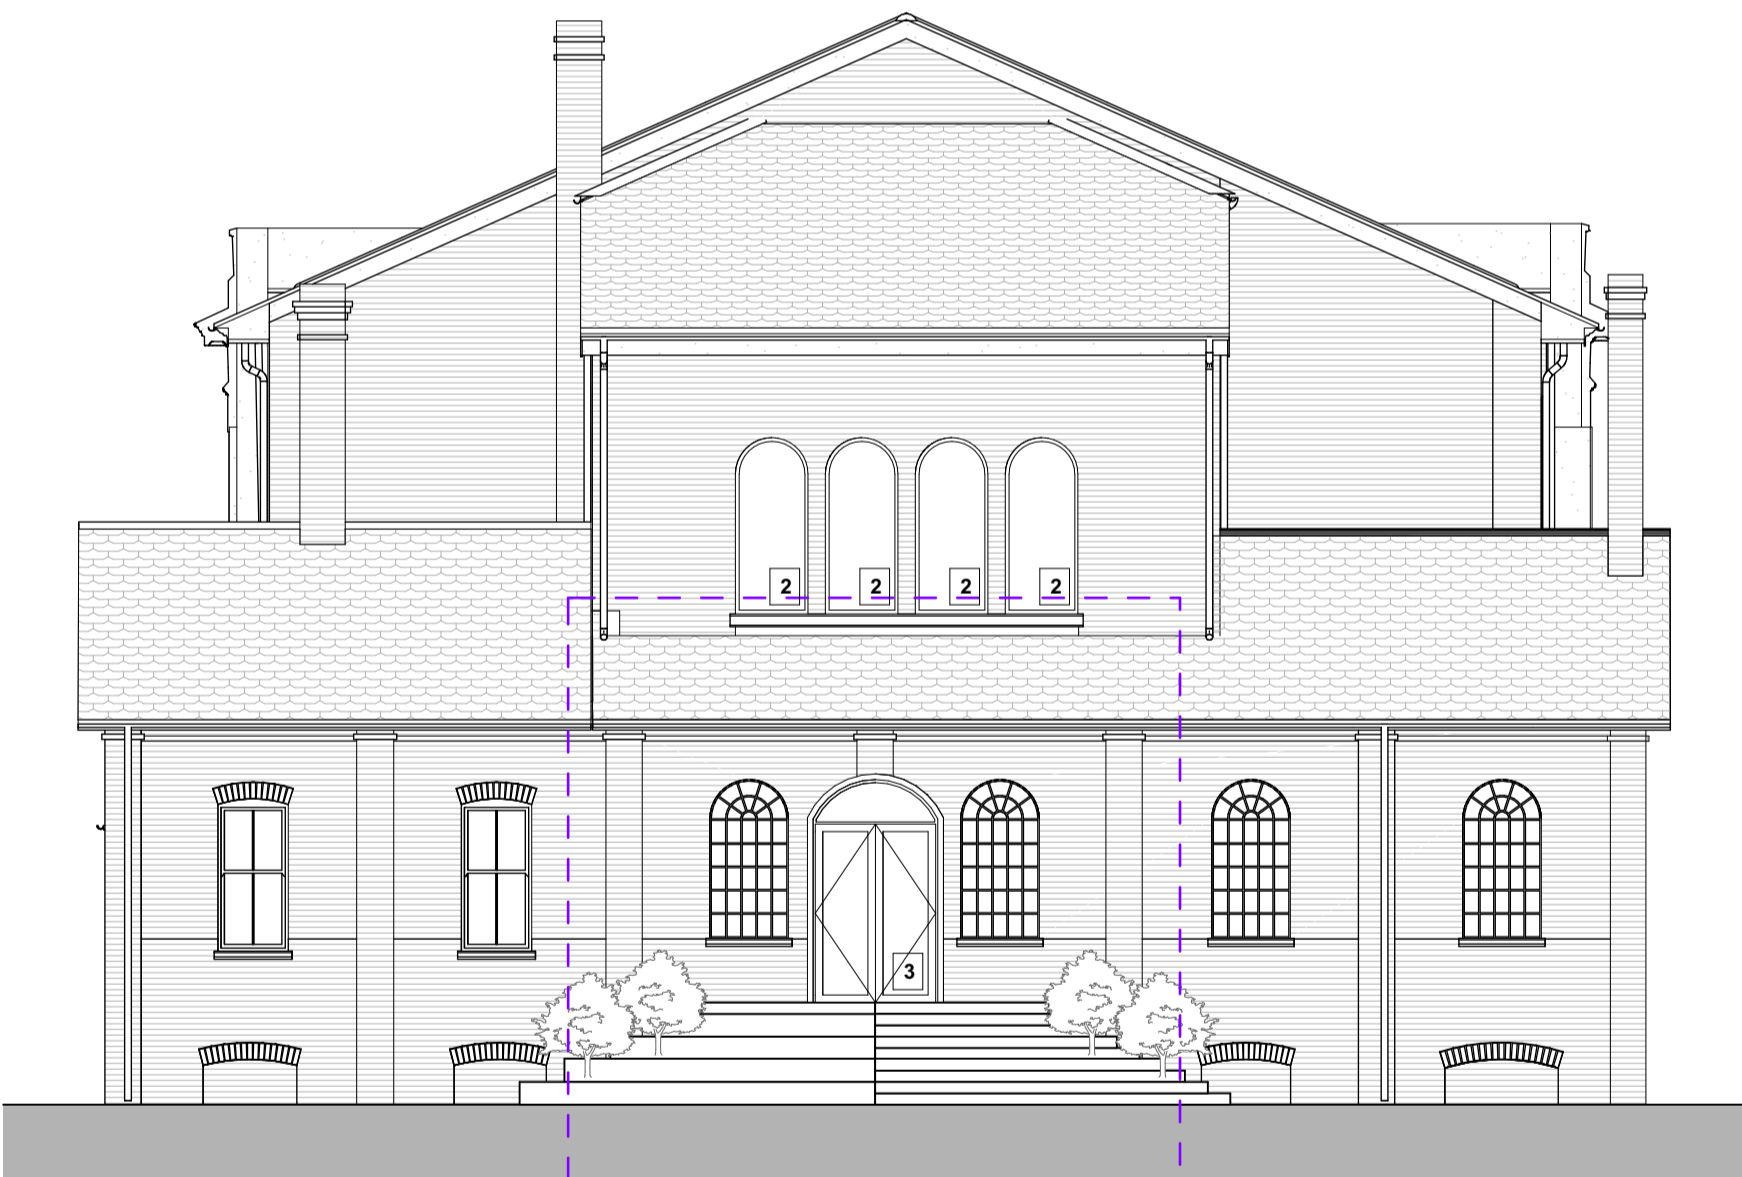

4. North Elevation 1:100

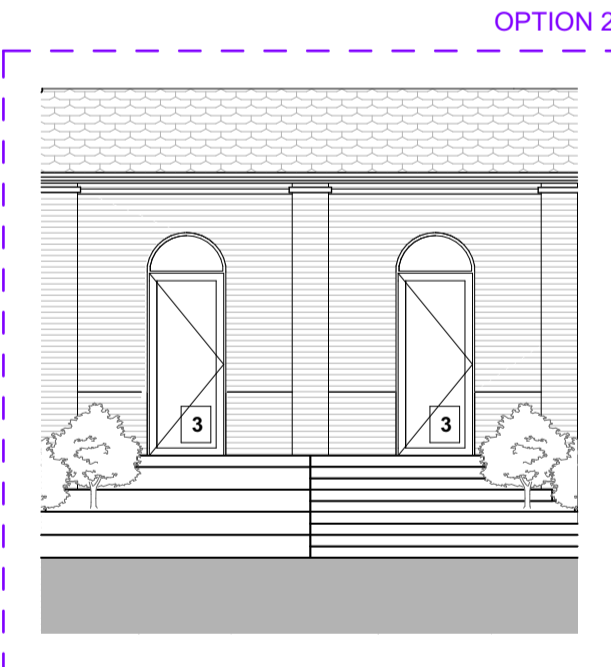

| | | |
|-----------|--------------------|------------|
| P1 | Preliminary Issue | 02/10/2020 |
| RevID | Change Description | Issue Date |
| Revisions | | |

Leamington Creative Quarter - Spencer Yard
Leamington Spa

URC - Proposed Elevations

| | | |
|------------|----------|-------------|
| drawing | revision | status |
| 2362.01.10 | P1 | PRELIMINARY |
| scale | drawn | |
| 1:100 @ A1 | / | |

BPN ARCHITECTS

3 May Street, Birmingham, B3 1UD
0121 233 1818
mail@bpnarchitects.co.uk
www.bpnarchitects.co.uk