


Schedule :

T1 - Silver Birch

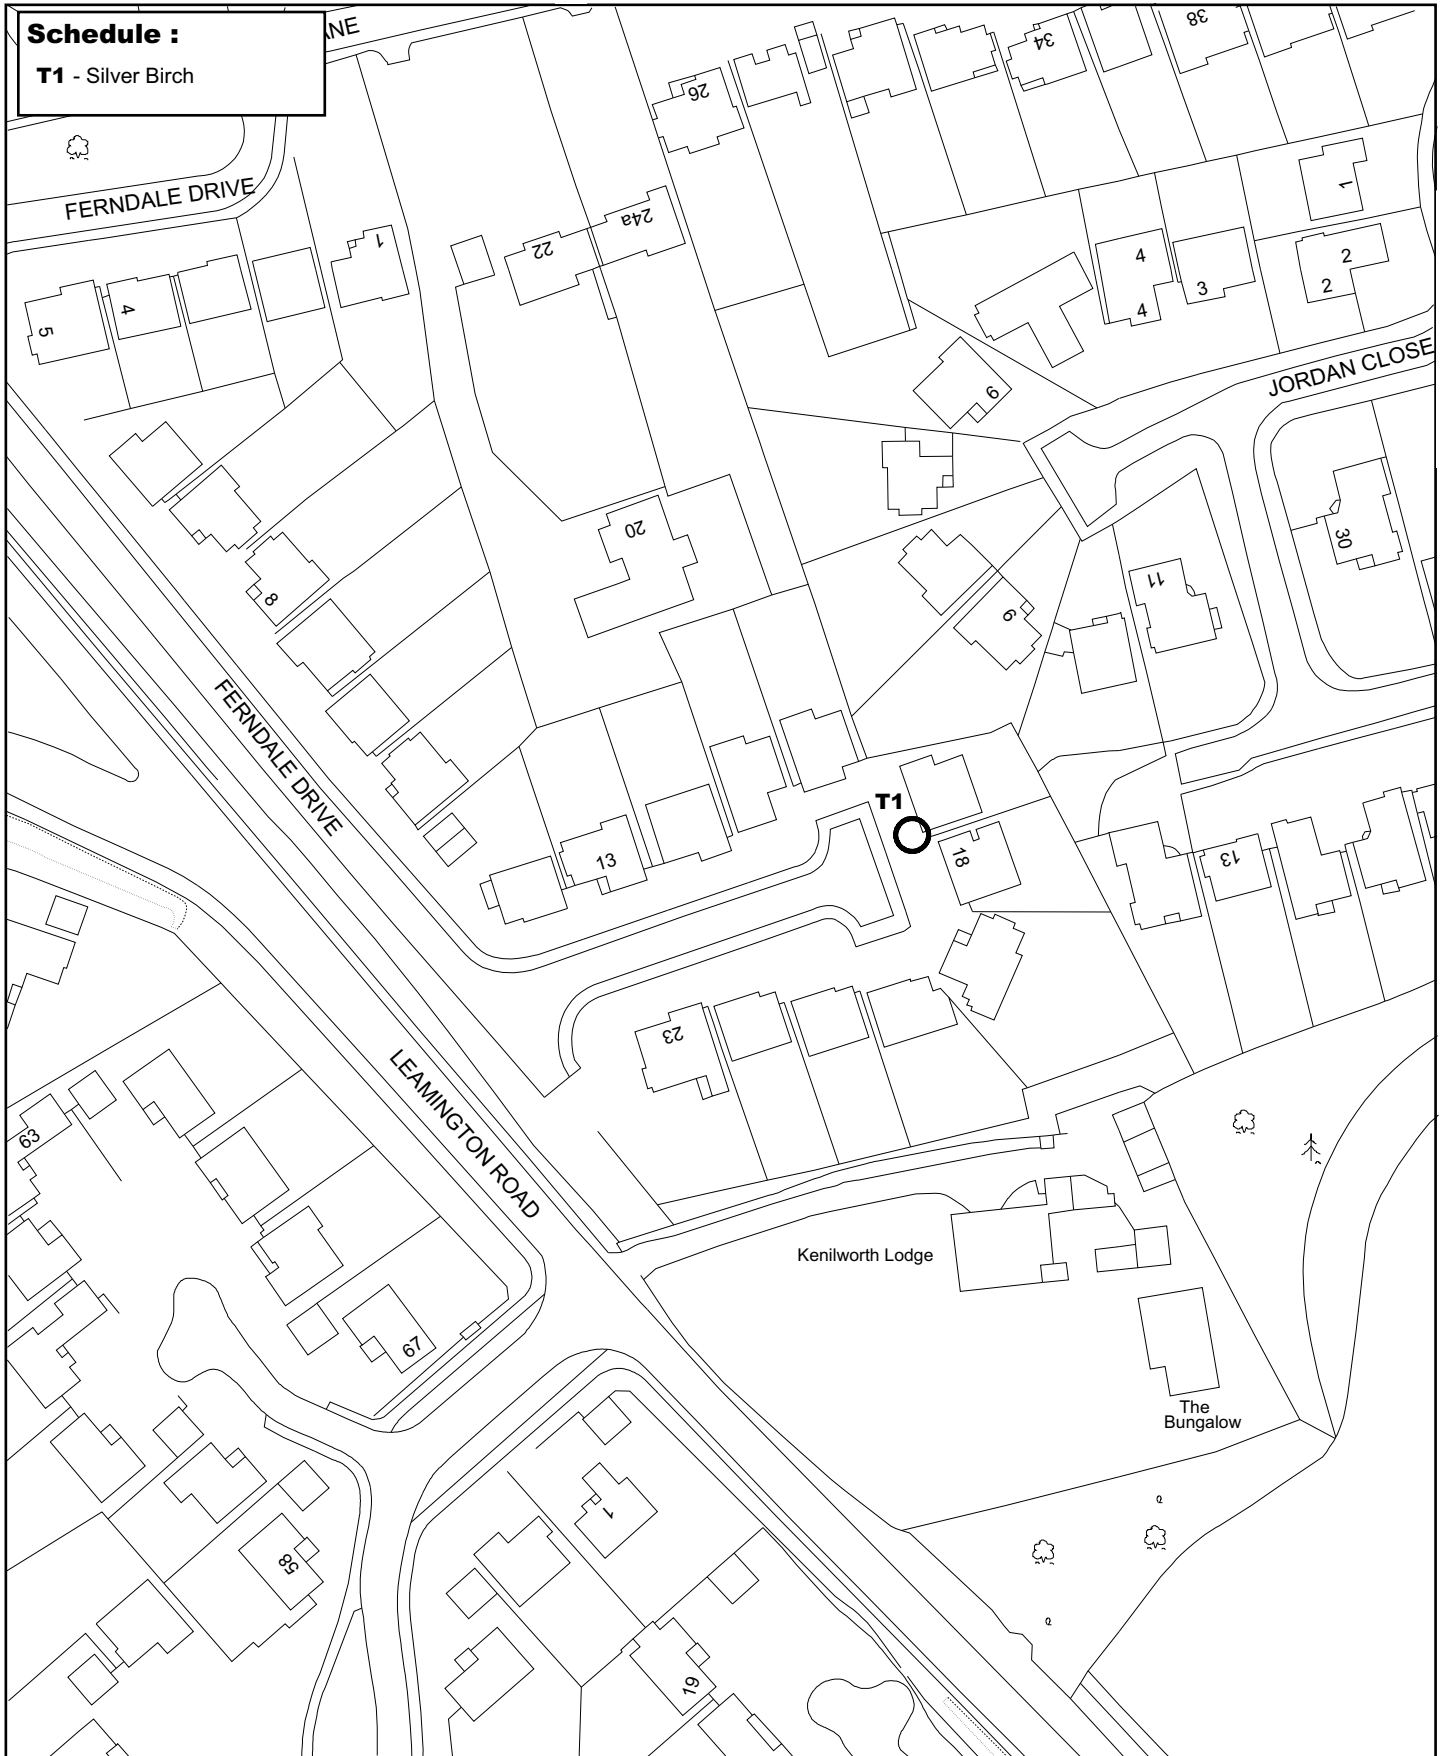

Title

Tree Preservation Order No 435 :
17, Ferndale Drive, Kenilworth, CV8 2PF

SITE LOCATION PLAN

Scale	Plan	Drawn	Date	File	Tech Supp File	North
1:1250	1	RFW/JF	19-05-10	TPO 435	TPO 435.Cdr	