


**Schedule:**

- T1 - Birch
- T2 - Birch
- T3 - Birch
- T4 - Birch
- T5 - Sorbus
- T6 - Birch

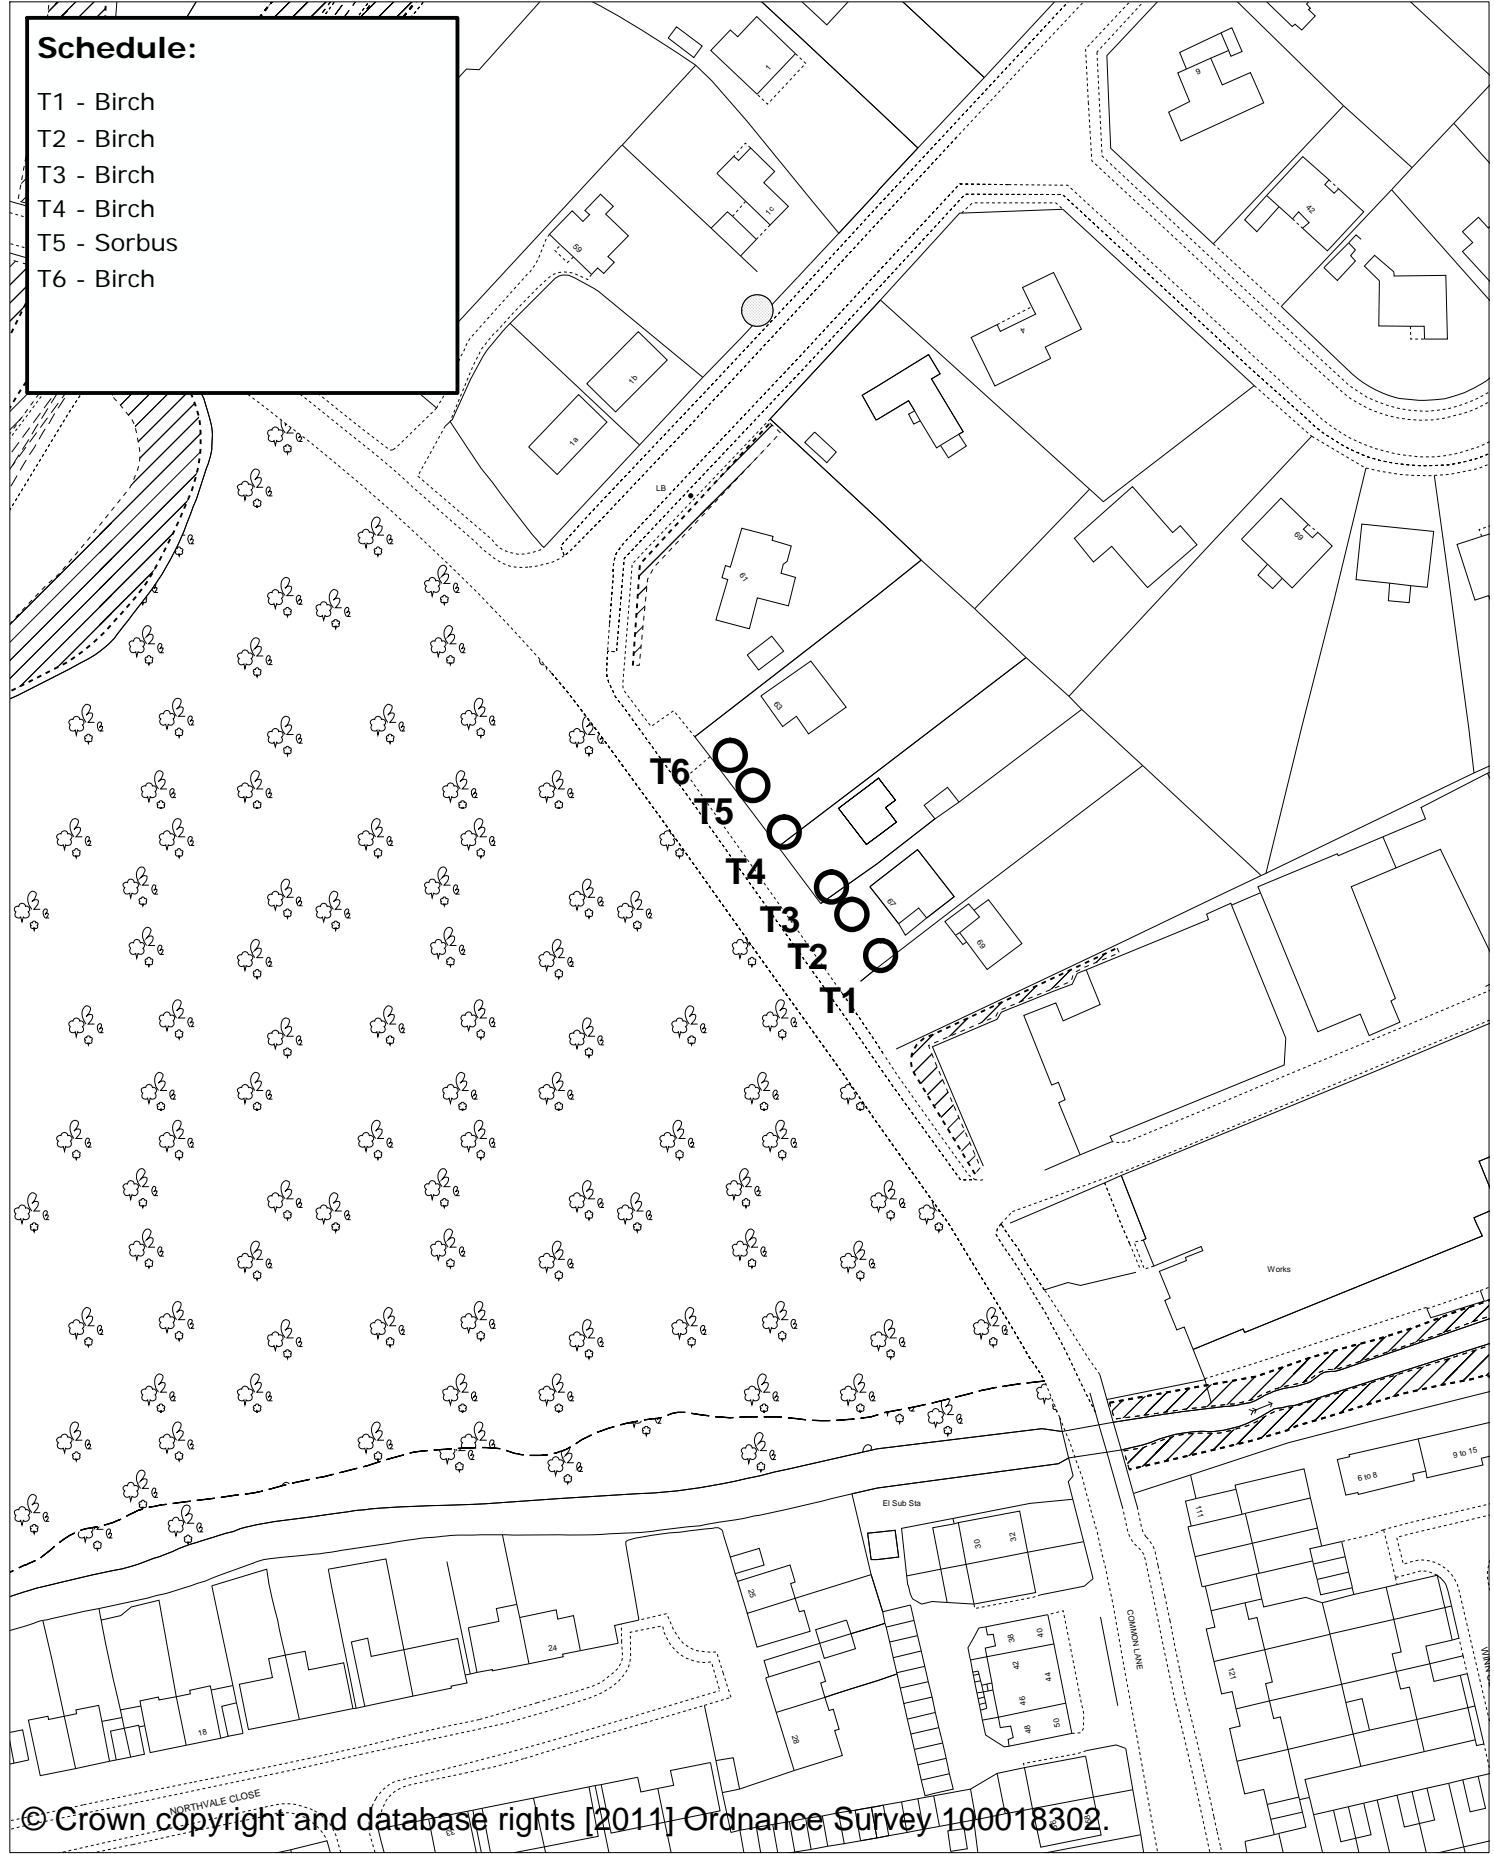


© Crown copyright and database rights [2011] Ordnance Survey 100018302.



Title: **Tree Preservation Order No. 451**  
63-67 Common Lane, Kenilworth CV8 2EQ

**LOCATION PLAN**

Scale: 1:1250      Plan: 1      Drawn By: CF/GF      Date: 06 April 2011      File No. TPO 451      North 

Development Services: P.O. Box 2178, Riverside House, Milverton Hill, Royal Leamington Spa. CV32 5QH