


Schedule :

- T1** - Lime
- T2** - Lime
- T3** - Lime
- T4** - Lime
- T5** - Lime
- T6** - Lime

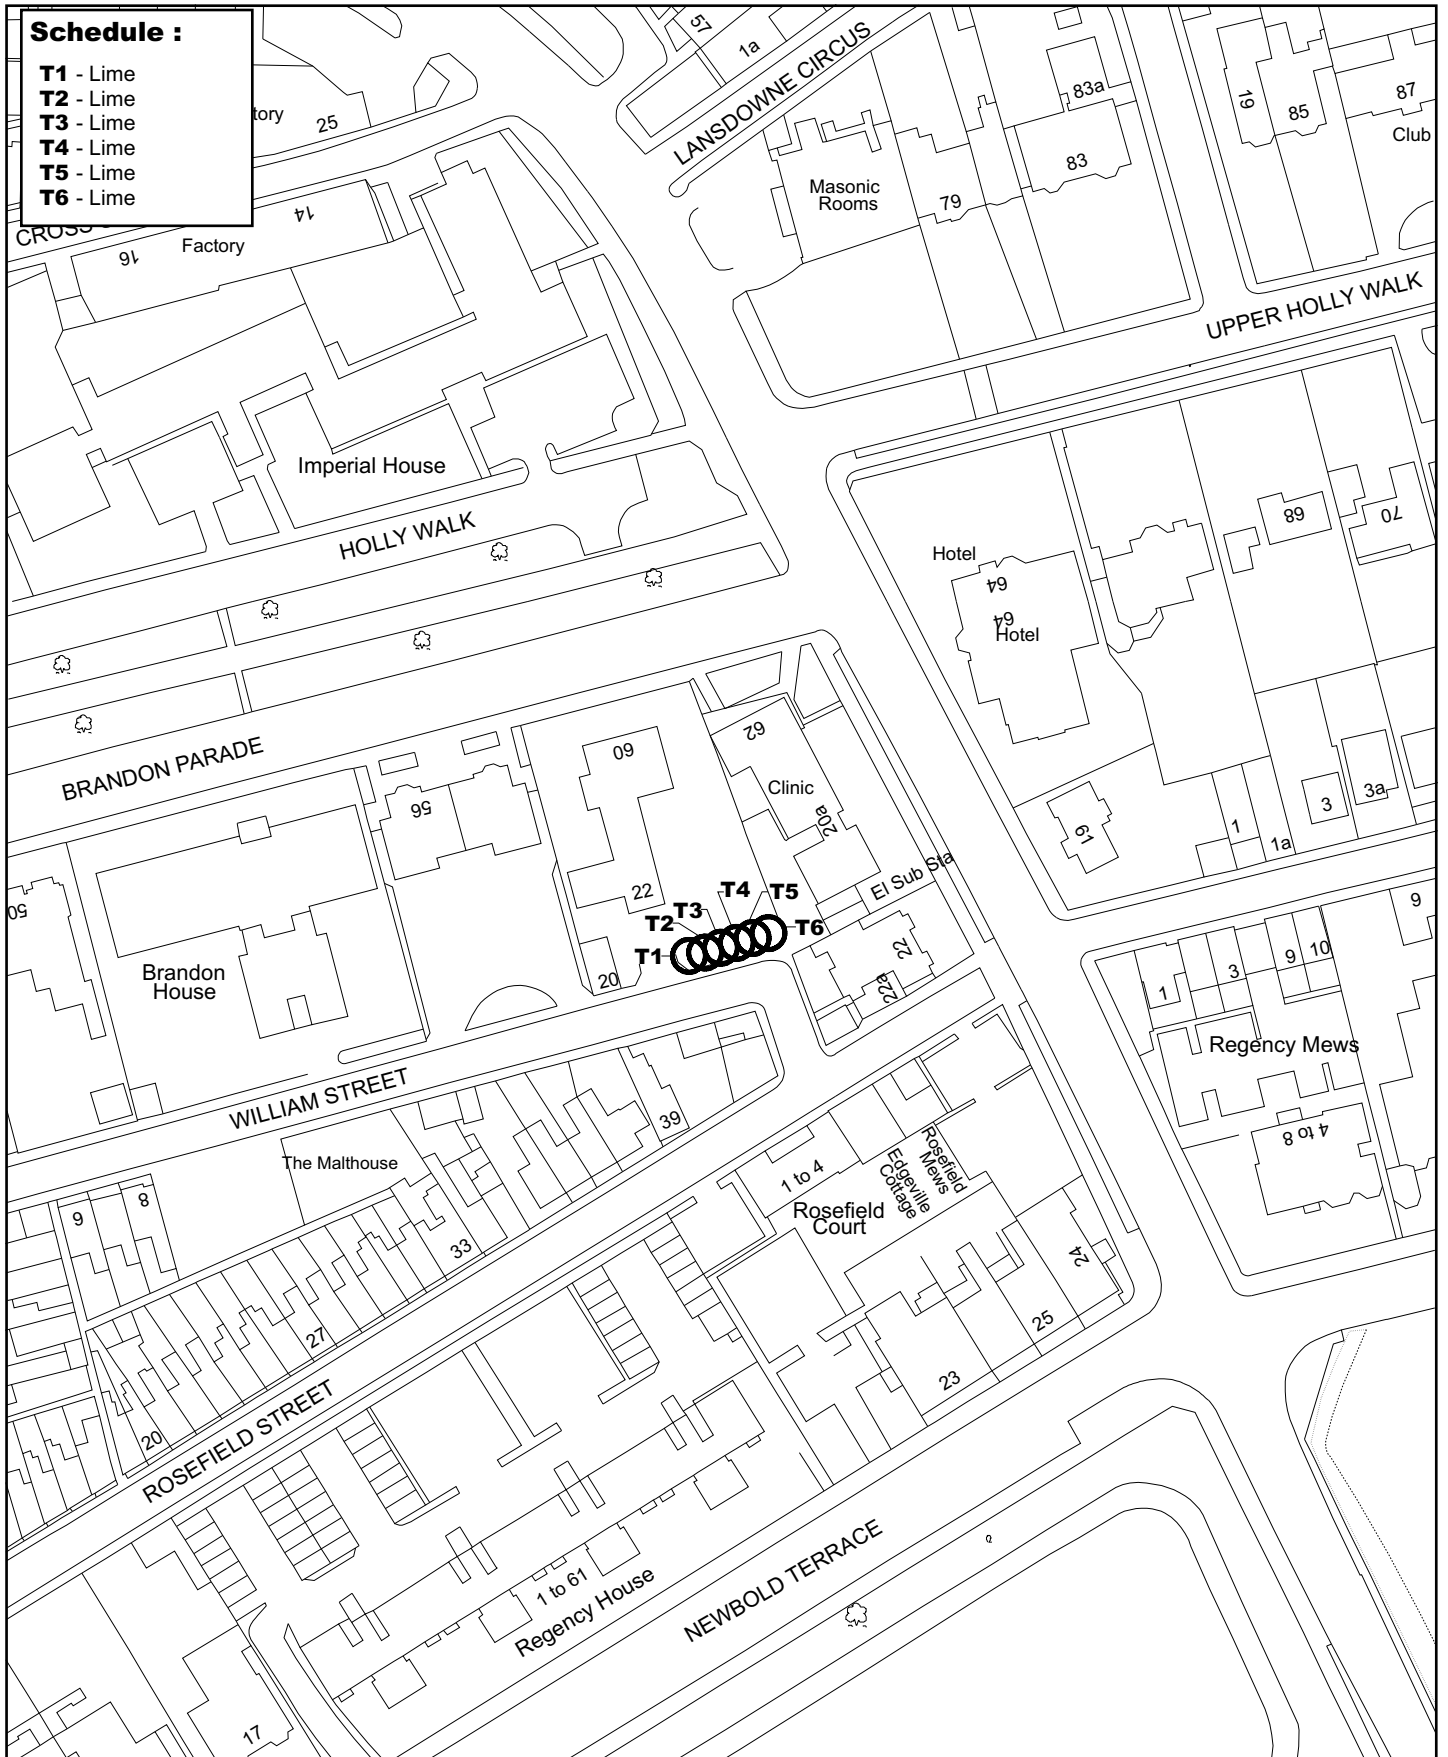

Title

Tree Preservation Order No 444 :
60 Brandon Parade, Holly Walk, Leamington Spa CV32 4JE

SITE LOCATION PLAN

Scale	Plan	Drawn	Date	File	Tech Supp File	North
1:1250	1	RFW/CF	20-09-10	TPO 444	TPO 444.Cdr	