


**Schedule:**

A1: Area of trees

W1: Woodland

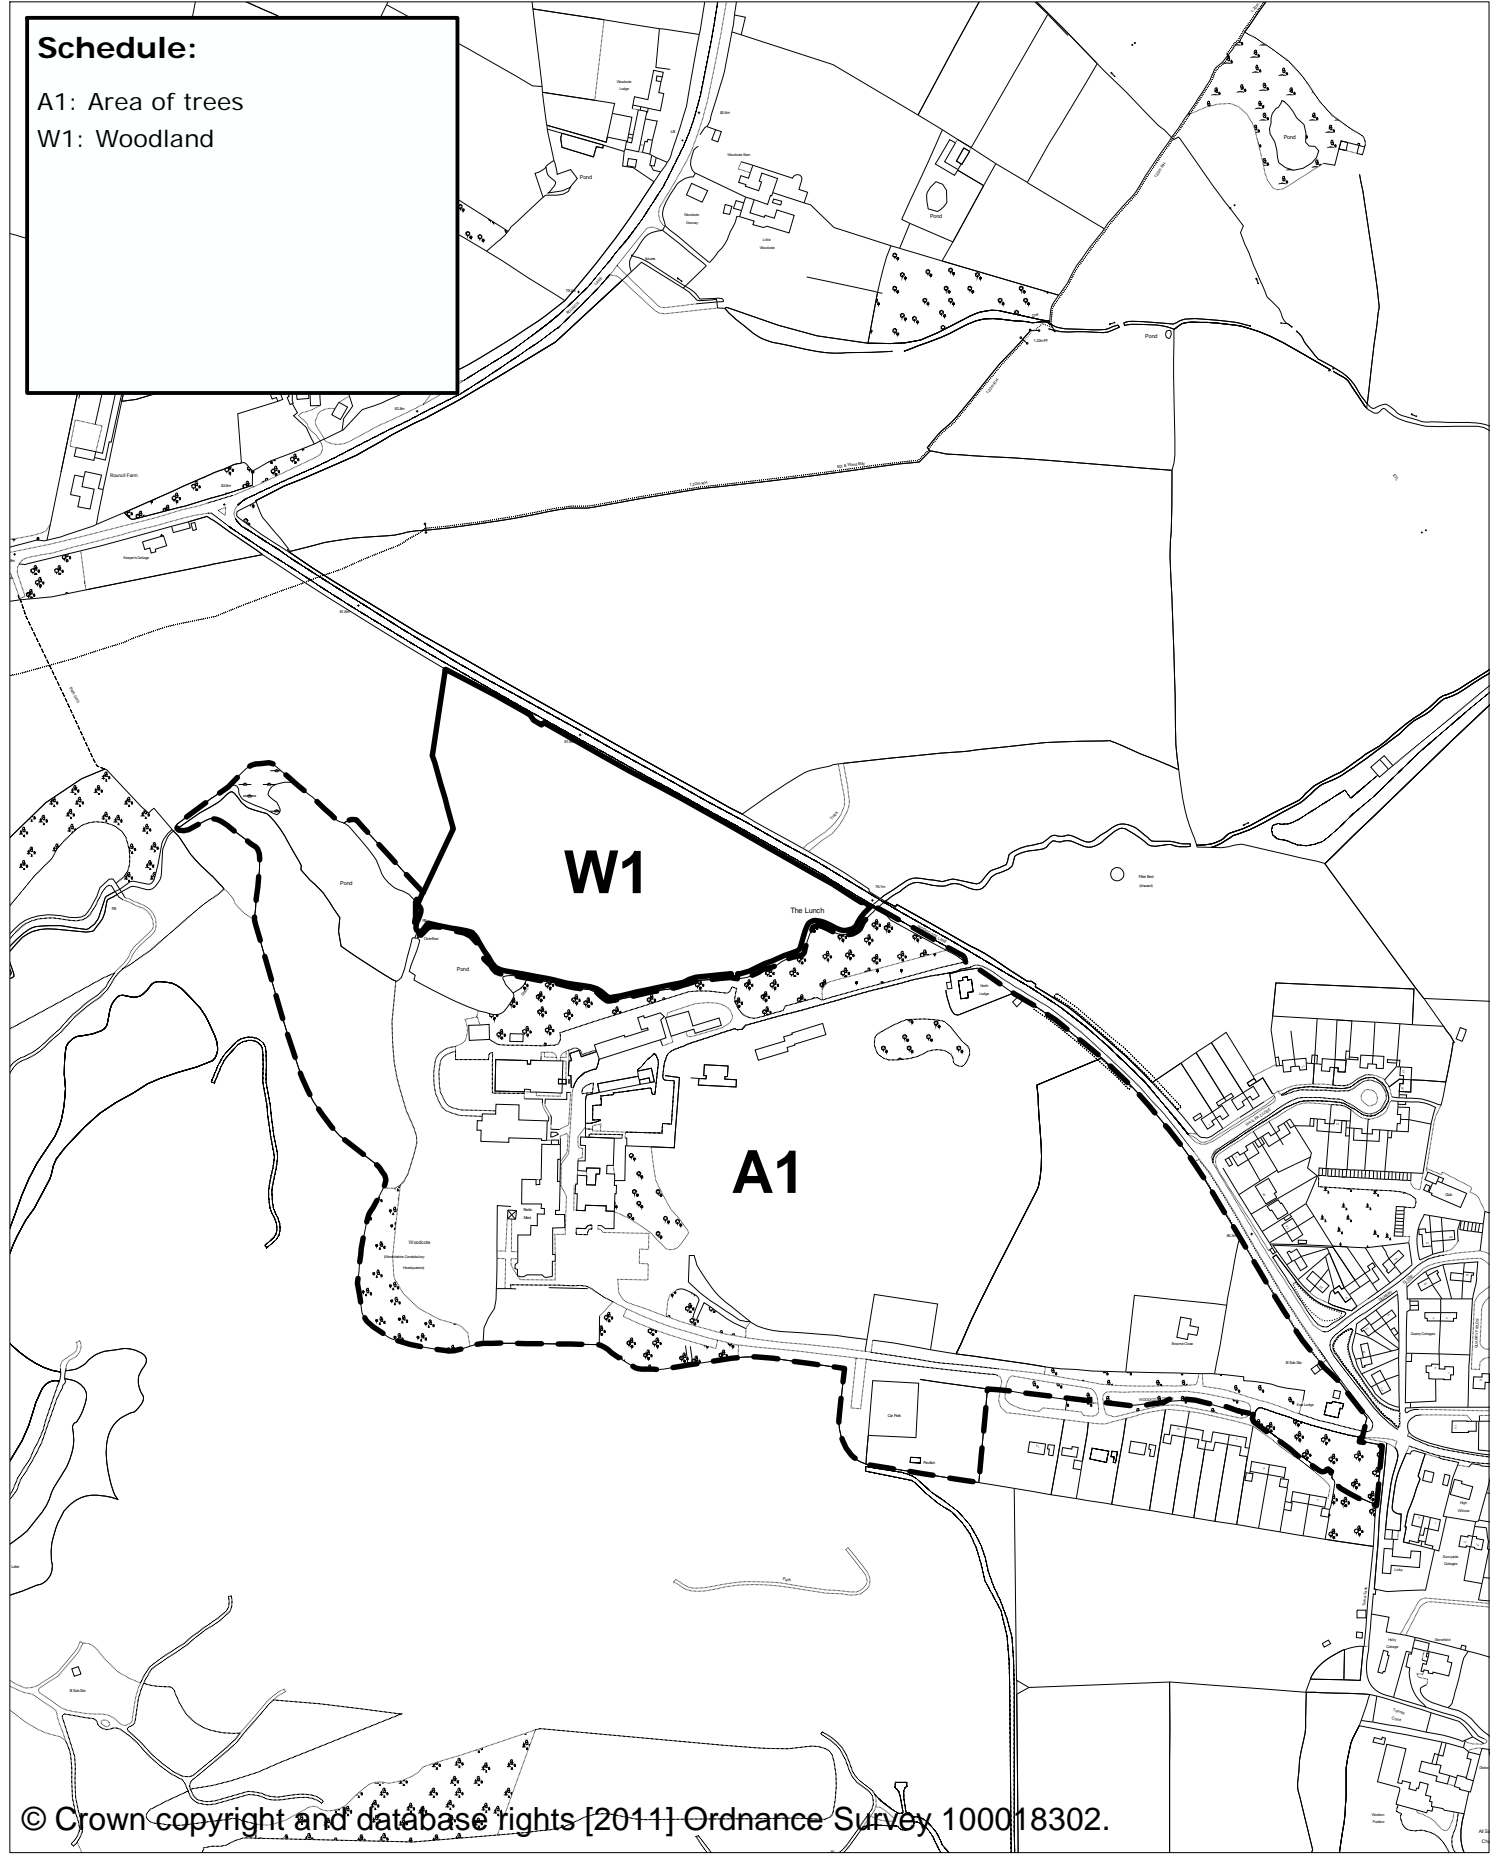

Title:

**Tree Preservation Order No. 448**  
Warwickshire Police Headquarters, Woodcote Lane, Leek Wooton

**LOCATION PLAN**

Scale: 1:5000      Plan: 1      Drawn By: CMH      Date: 08 August 2011      File No. 448      North 