


PROPOSED BASEMENT LEVEL SCALE 1:100

Appendix 5

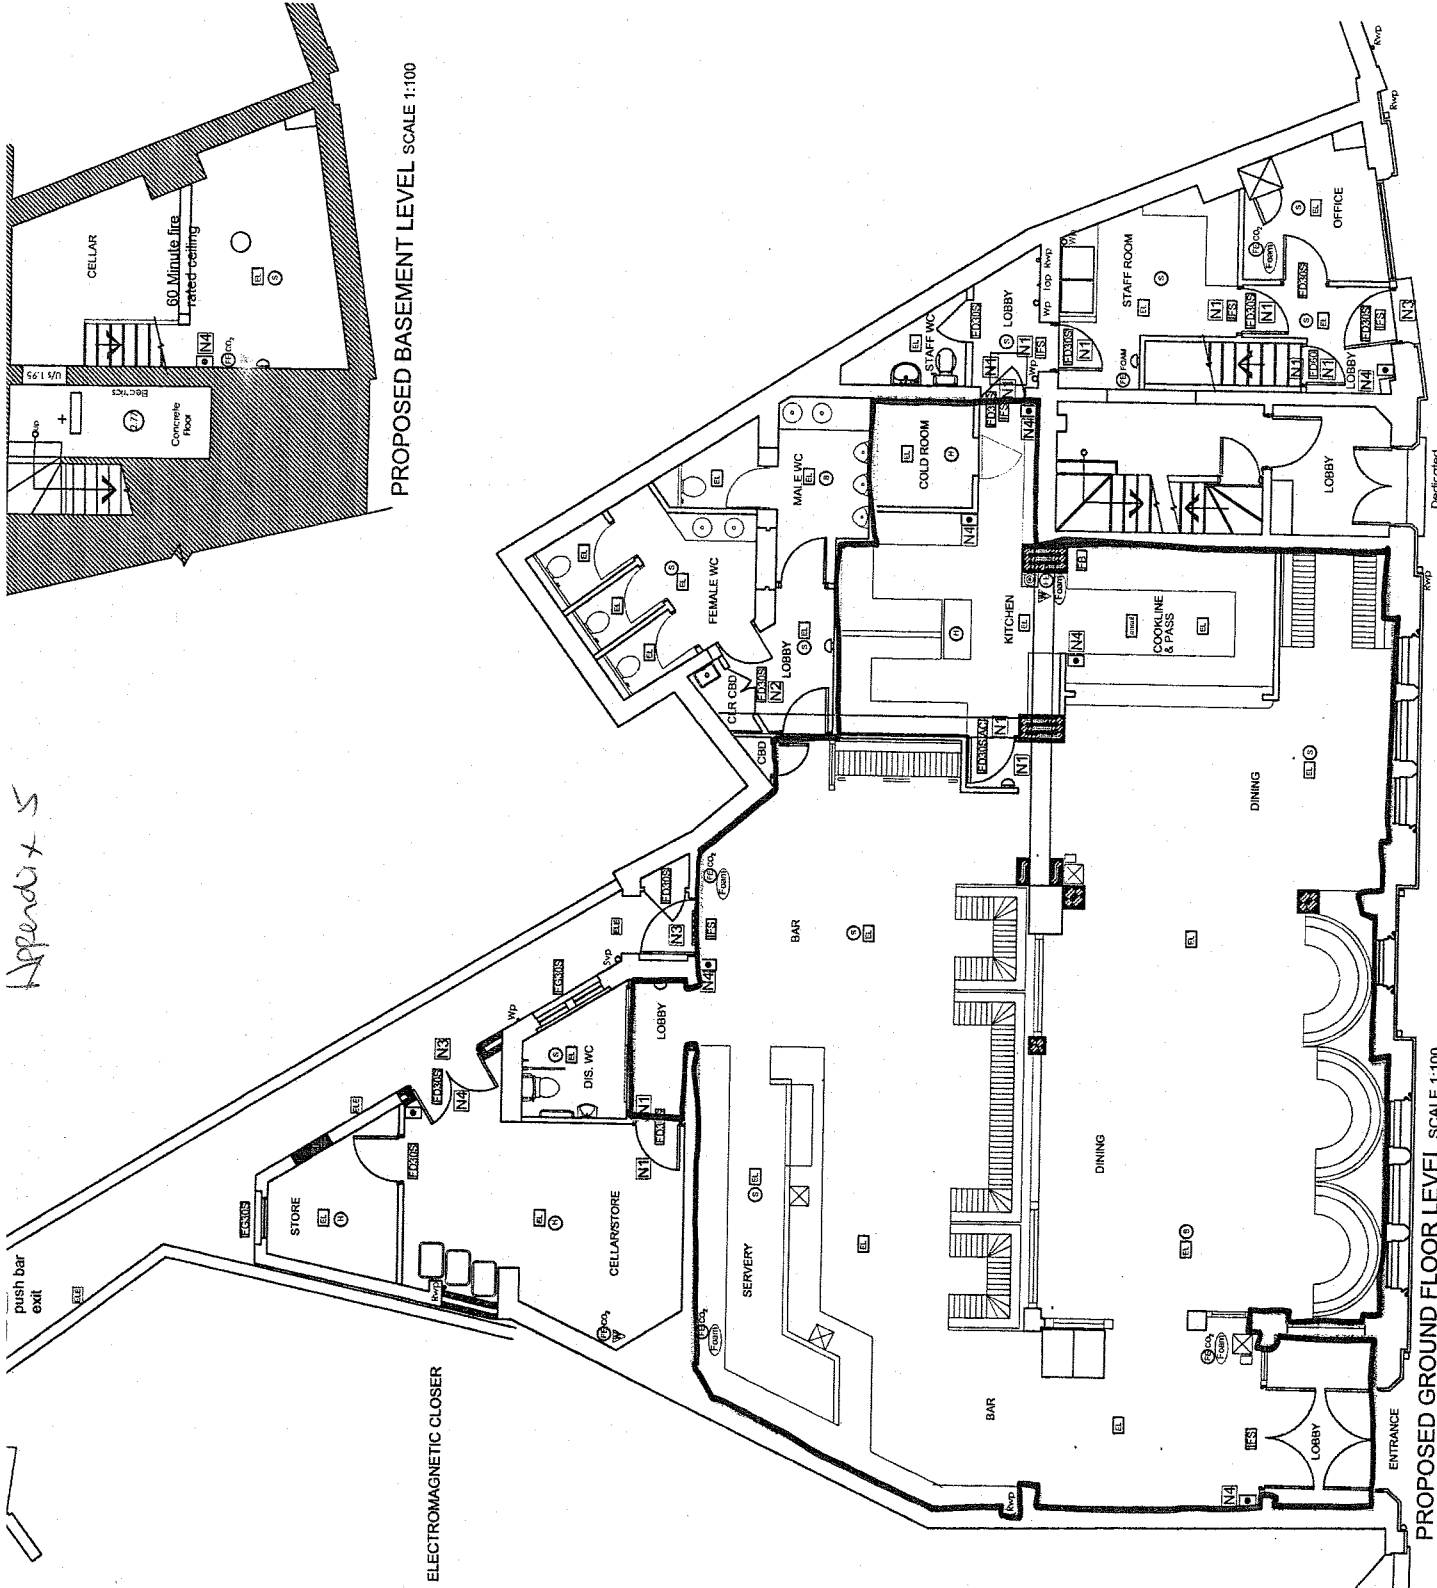

PROPOSED GROUND FLOOR LEVEL SCALE 1:100

RECEIVED  
08 FEB 2011  
WDC

# S|E|A DESIGN GROUP

Client	<b>METRO</b> BAR & GRILL
Project	<b>Metro Bar &amp; Grill</b> Warwick
Drawing Title	<b>Licensing Plan</b>
Scale	1:100/200 @A1
Date	24.01.2011
Rev	
Drg No	210001/05
Revisions	

UK Office Telephone +44 (0)1926 864440  
Princes Drive, Kenilworth, Warwickshire, CV8 2FD UK Fax +44 (0)1926 864441  
Email sea.uk@seadesigngroup.com

UAE Office Telephone +971 (4) 324 5086  
PO Box 214633, Dubai, UAE Fax +971 (4) 324 5087  
Email sea.uae@seadesigngroup.com