


KEY

Enforcement Site

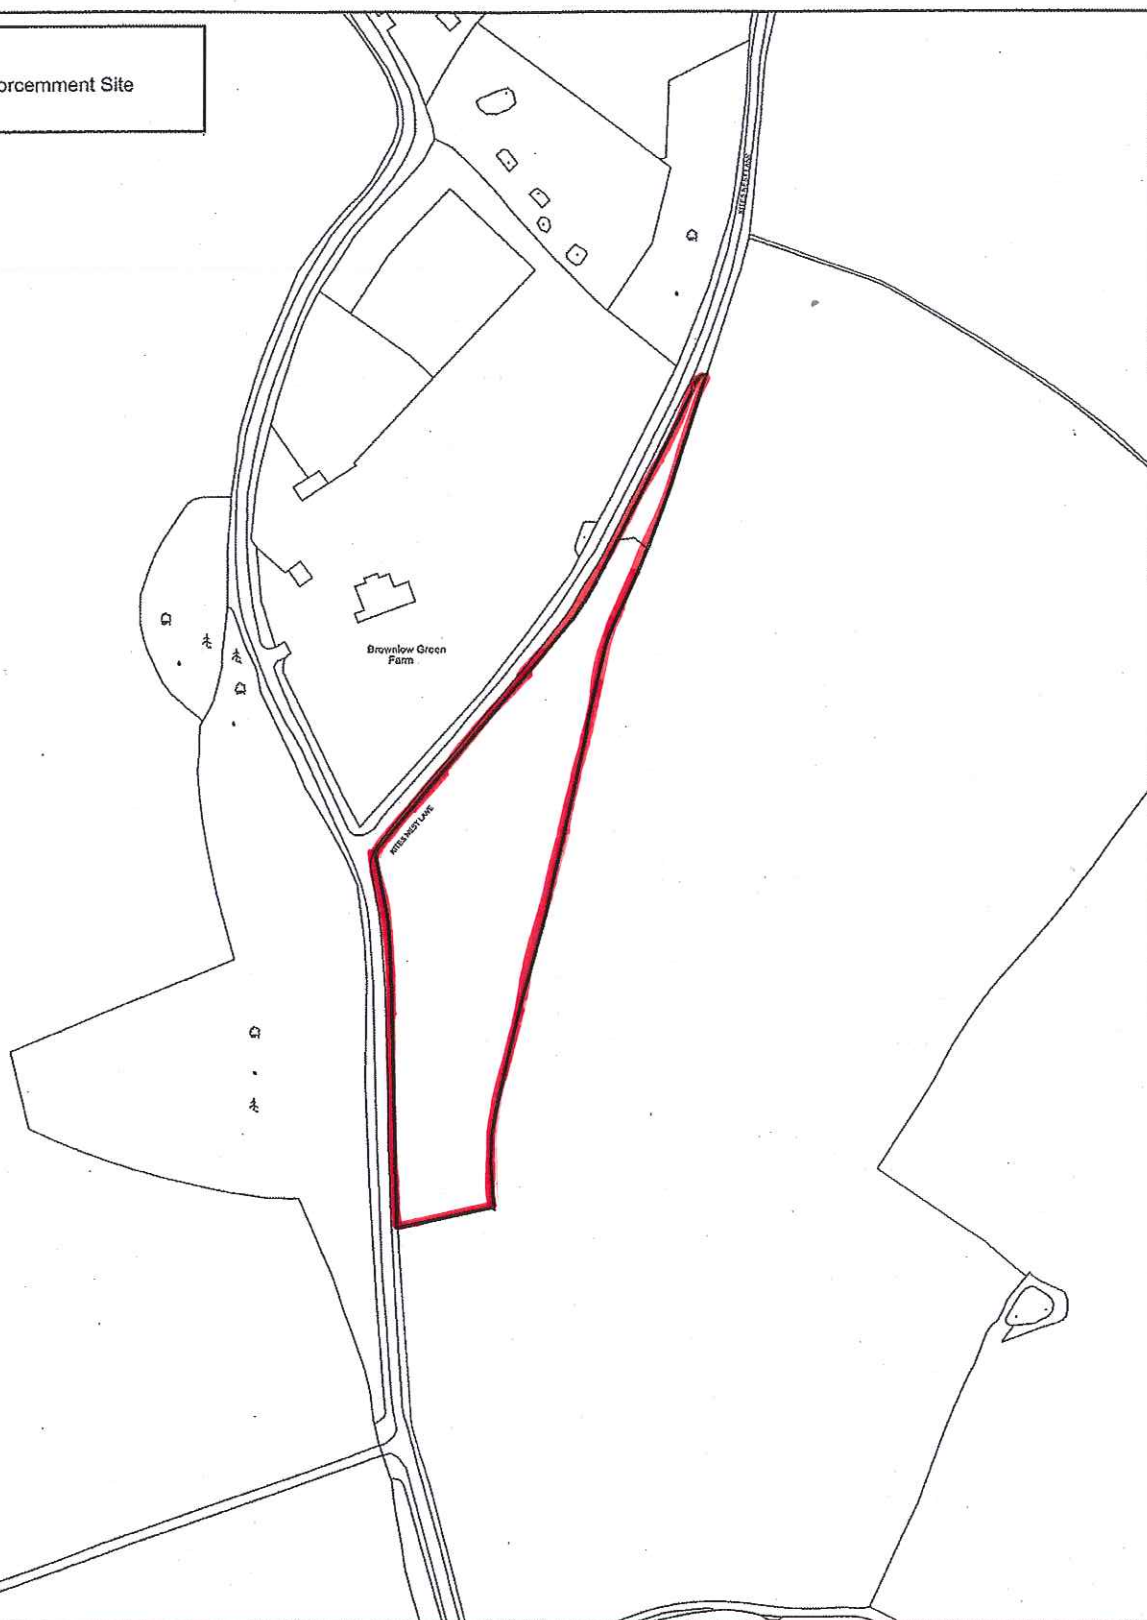

Title

ENFORCEMENT NOTICE :

Land at Brownley Green Lane/Kites Nest Lane, Nr Beausale,
Warwickshire CV35 7PD

SITE LOCATION PLAN

Scale	Plan	Drawn	Date	File	Tech Supp File	North
1:2500	1A	RFW/MP	07-05-10	ACT 157/19/10	ENF-Lnd at Bro/Kite,Beau,Cdr	

DEVELOPMENT SERVICES : P. O. Box 2178, Riverside House, Milverton Hill, Royal Leamington Spa. CV32 5QH