




disclaimer
This document and its design content is copyright ©. It shall be read in conjunction with all other associated project information including models, specifications, schedules and related consultants documents. Do not scale from documents. All dimensions to be checked on site. Immediately report any discrepancies, errors or omissions on this document to the Originator. If in doubt ASK.

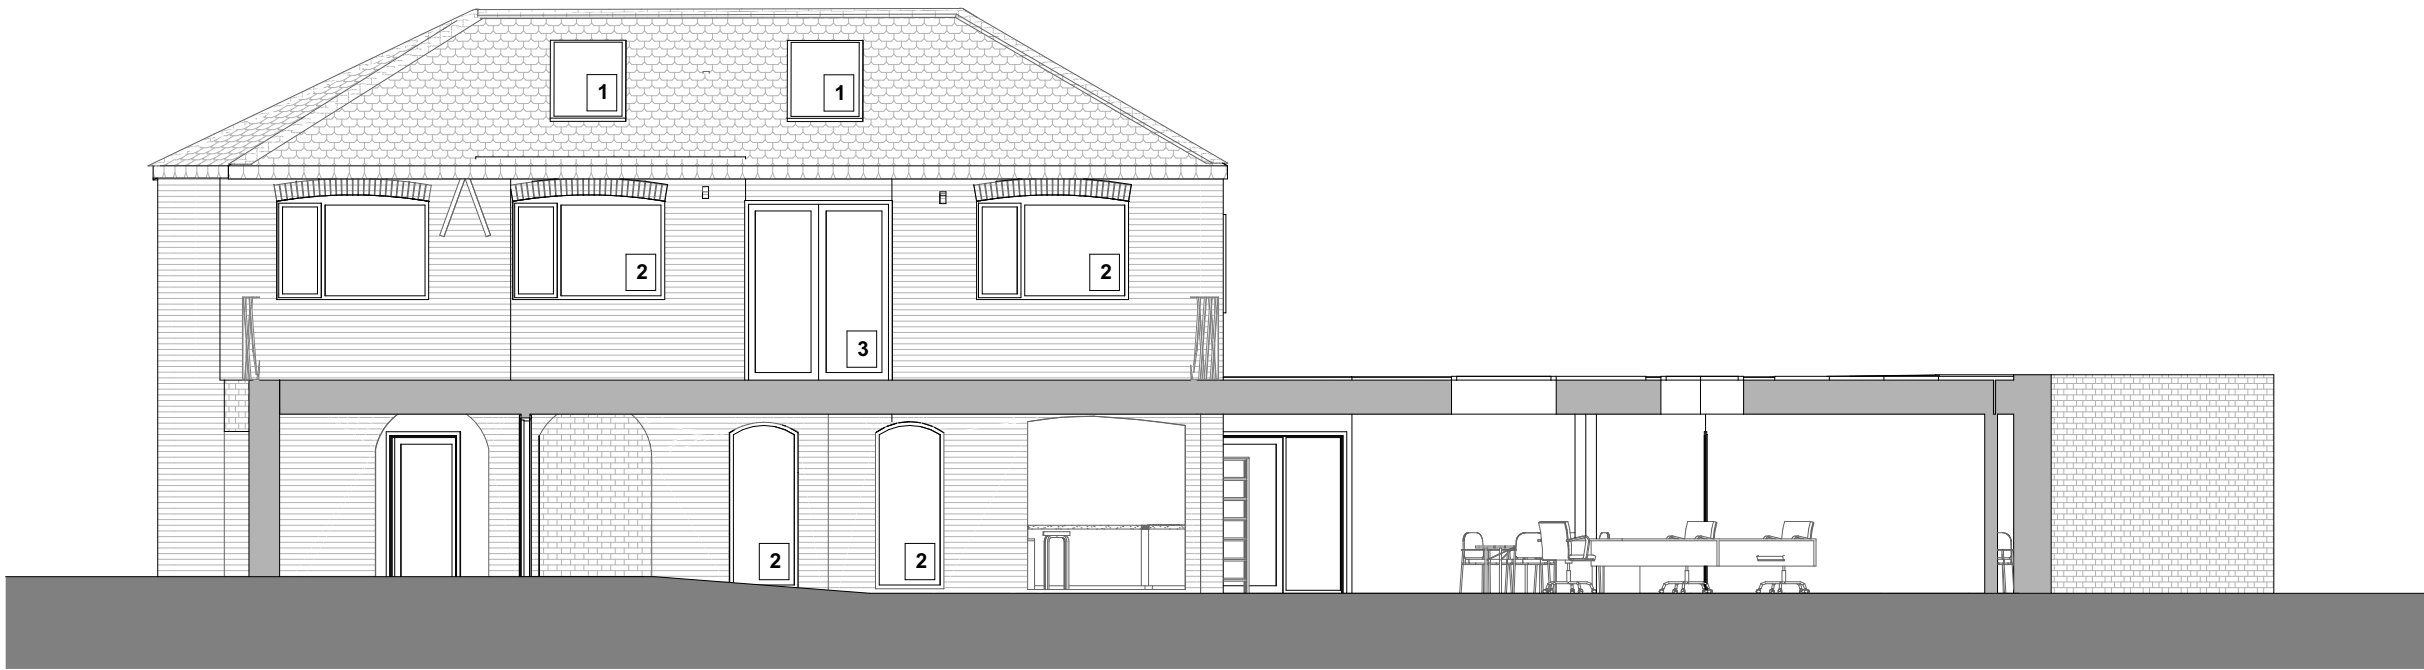


1 South Elevation 1:100

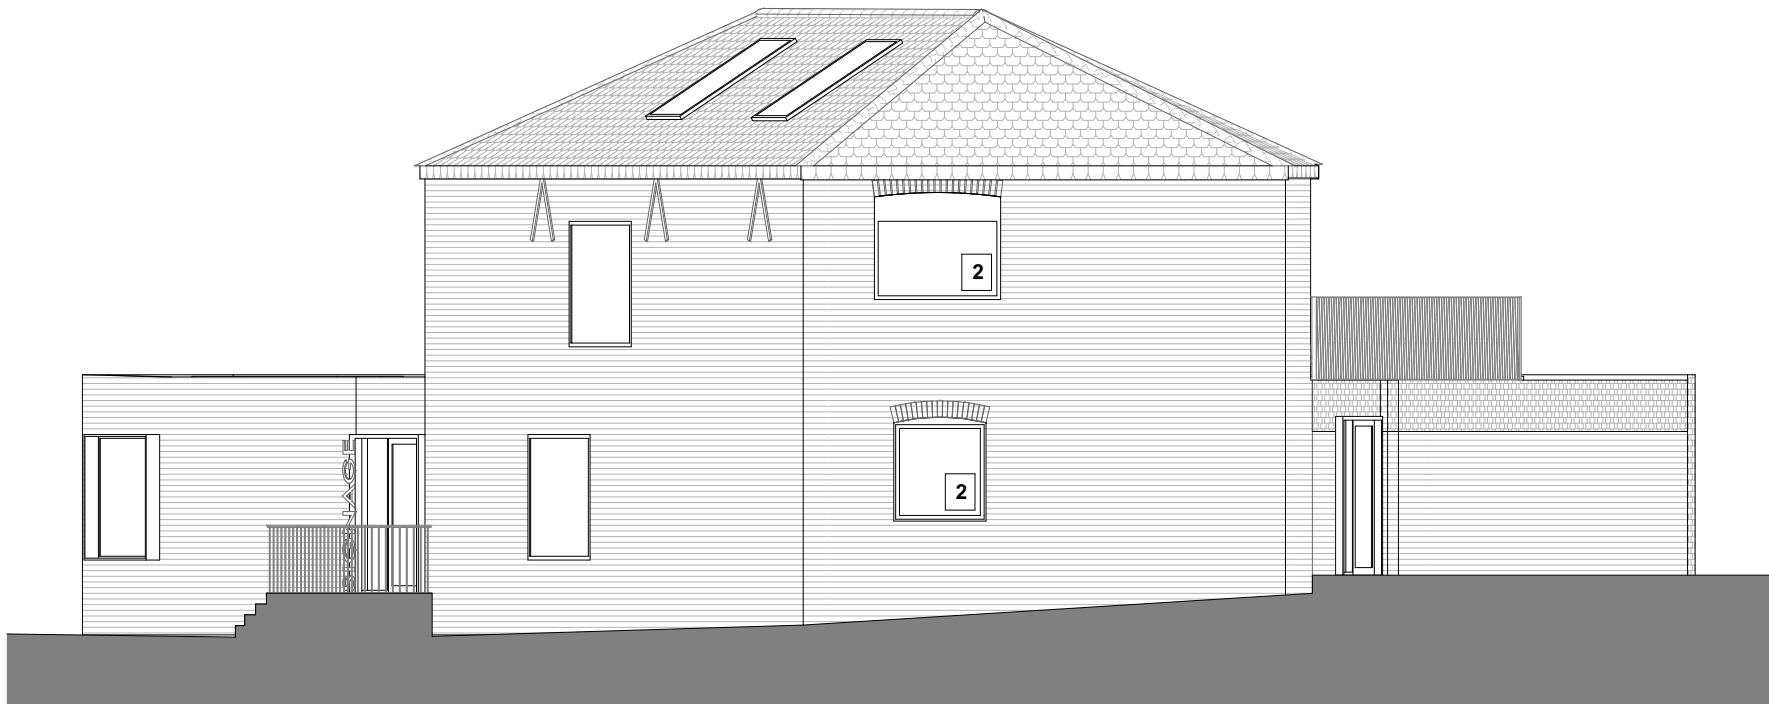

3 East Elevation 1:100

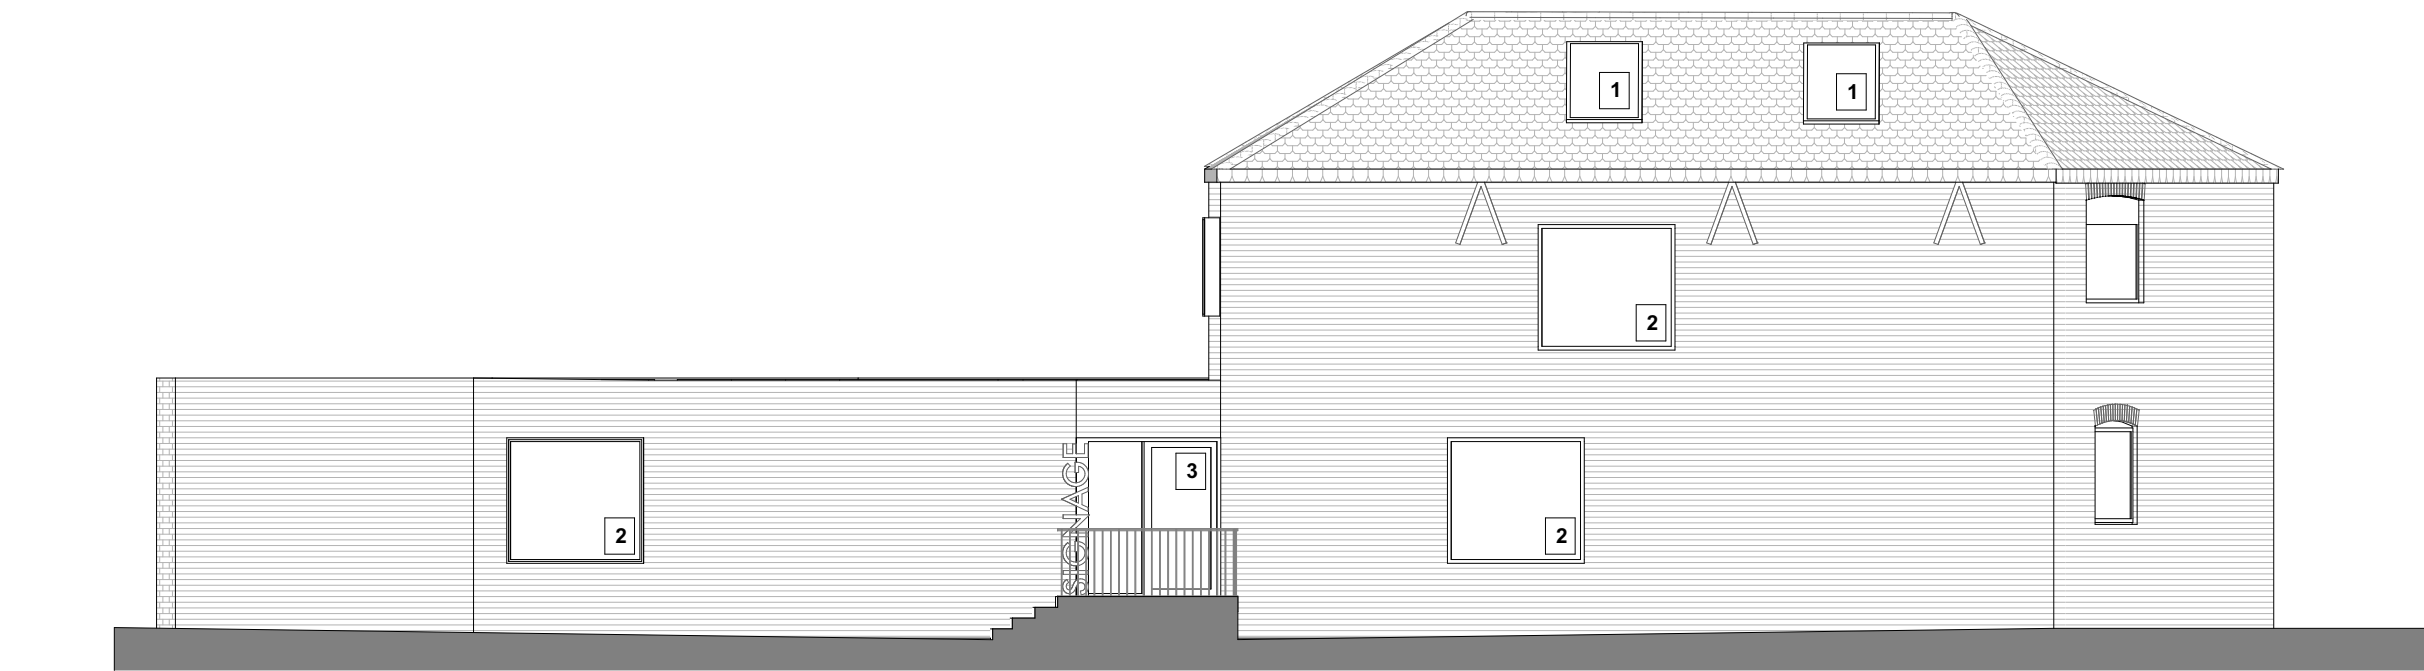

2 North Elevation 1:100

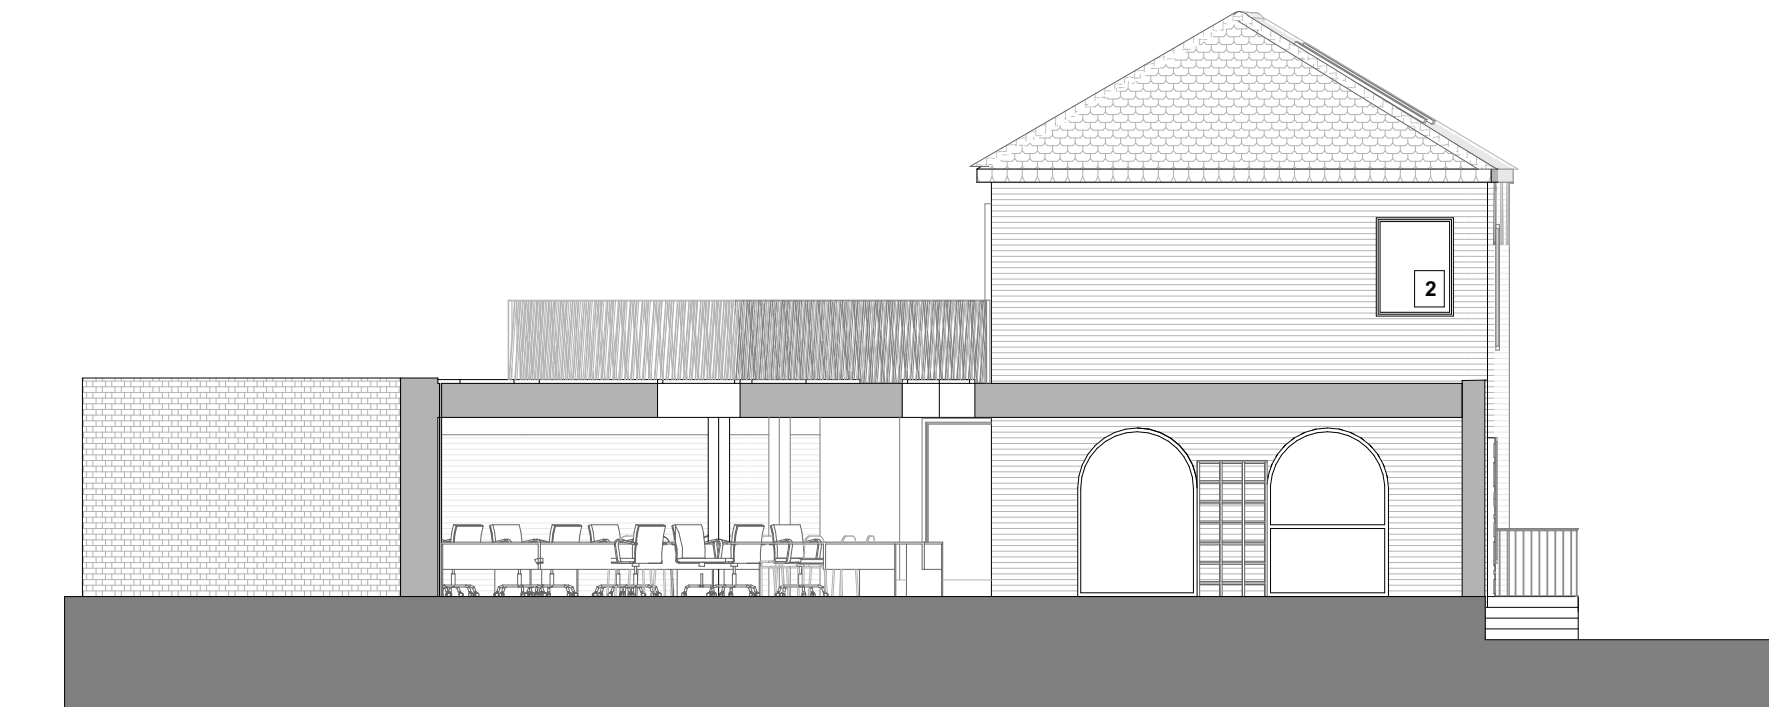

4 West Elevation 1:100

- Existing brickwork
- New brickwork
- Existing slate roof

- 1 New PPC aluminium double glazed rooflights
- 2 New PPC aluminium double glazed windows
- 3 New PPC aluminium double glazed doors
- 4 New stair with metal balustrade

| RevID | Change Description | Issue Date |
|-------|--------------------|------------|
| P1 | | 02/10/2020 |

Revisions

Leamington Creative Quarter - Spencer Yard
Leamington Spa

Nursery - Proposed Elevations

| drawing | revision | status |
|------------|----------|-------------|
| 2362.02.5 | P1 | PRELIMINARY |
| scale | drch | |
| 1:100 @ A1 | / | |