
 = CAR PARKING
 AREA FOR
 RACING CLUB F.C.

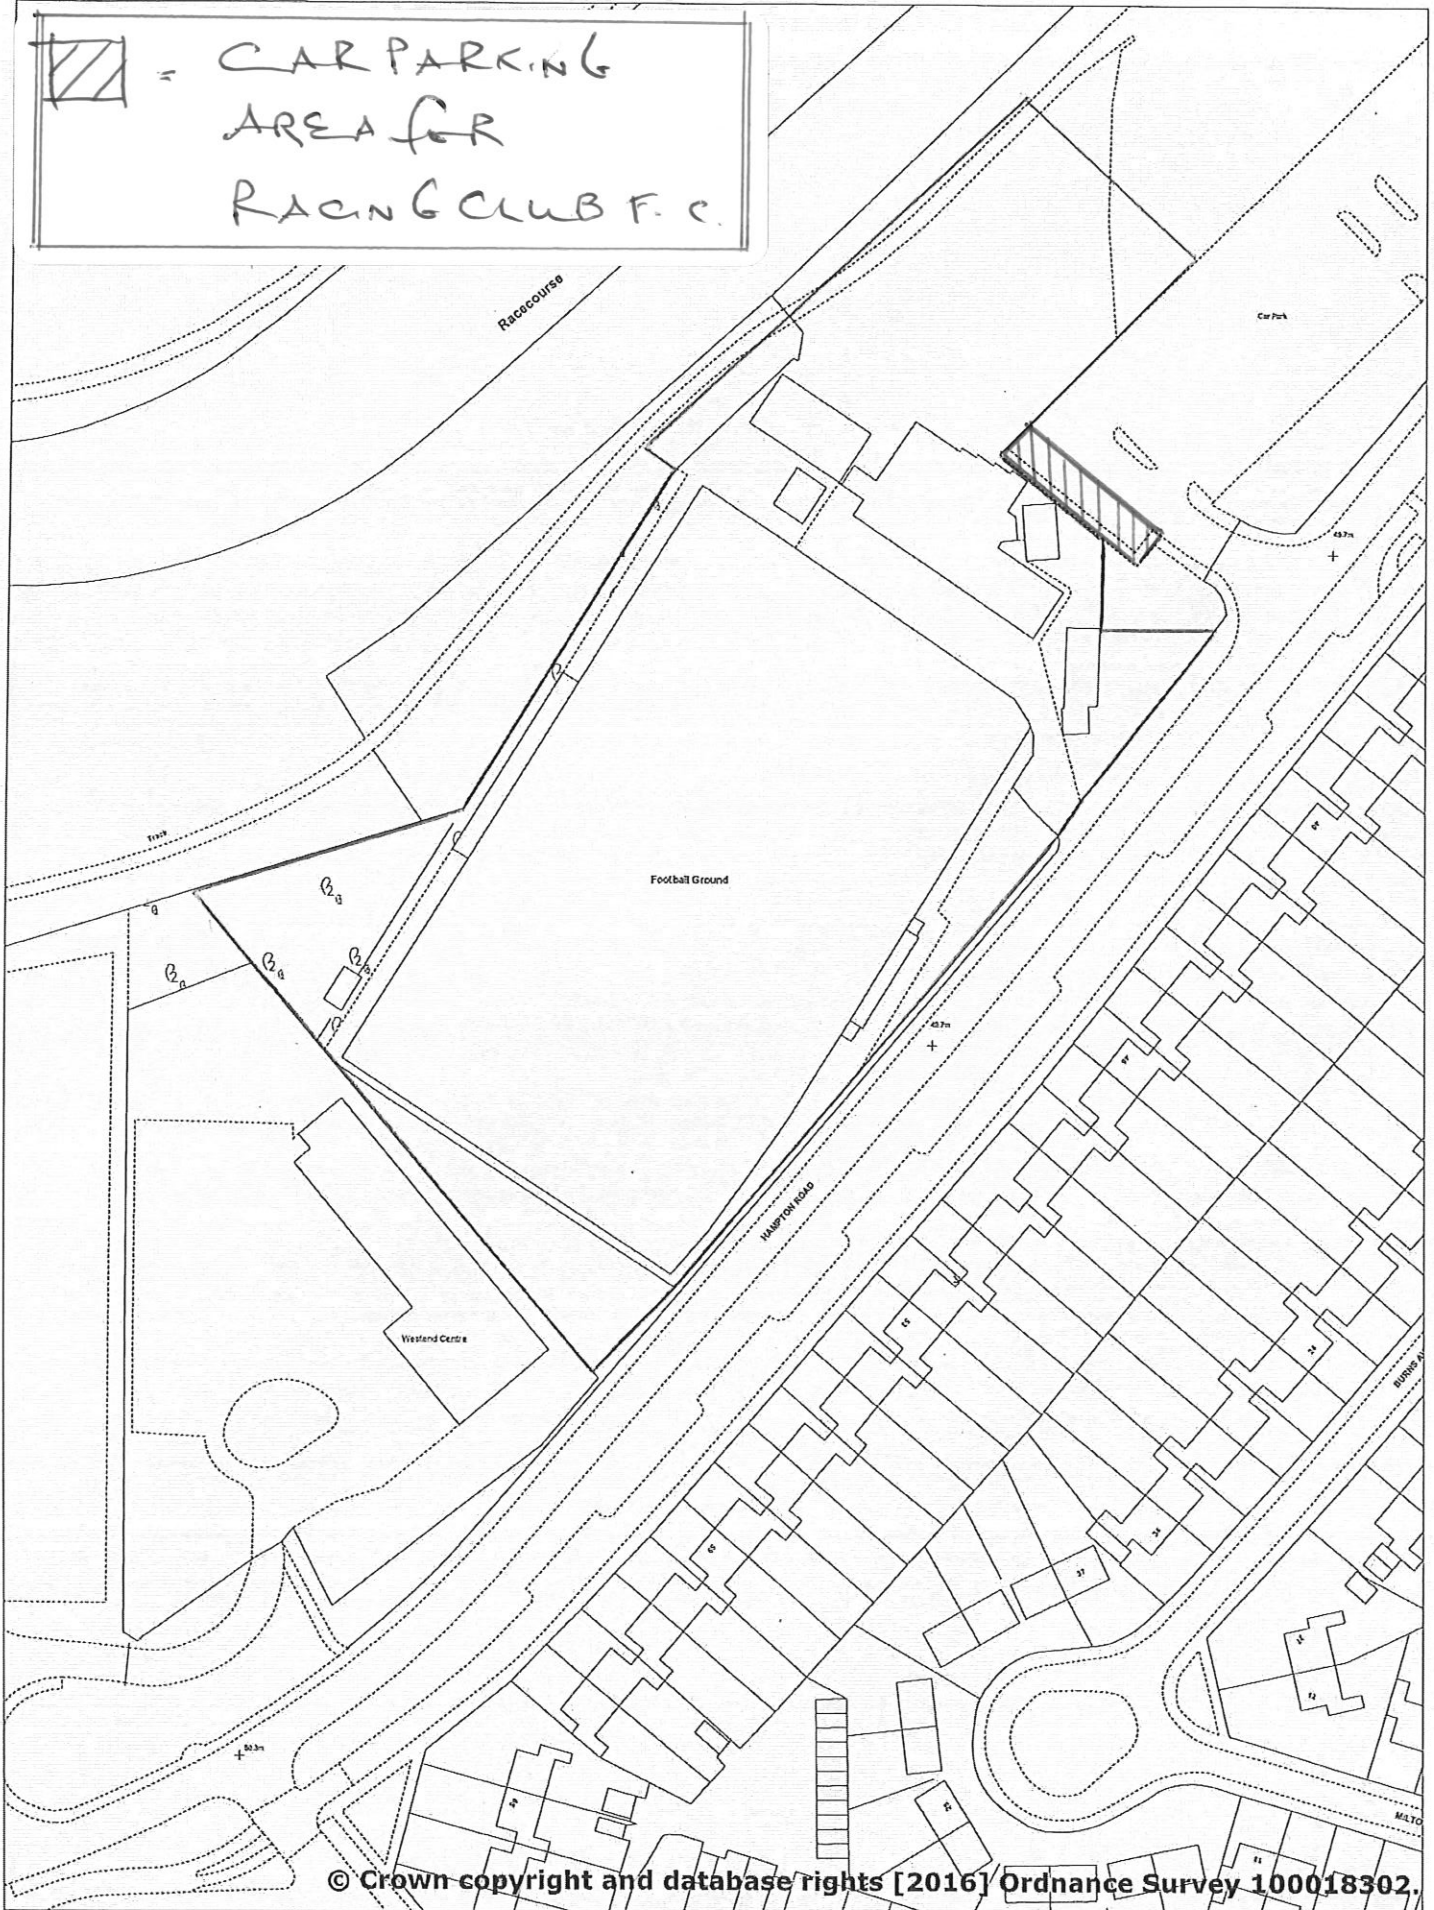

© Crown copyright and database rights [2016] Ordnance Survey 100018302.

Scale: 1:1250 @A4 Drawn By:

Date: 29 April 2016

Riverside House, Milverton Hill, Royal Leamington Spa, Warwickshire. CV32 5HZ

Tel: 01926 410410

