


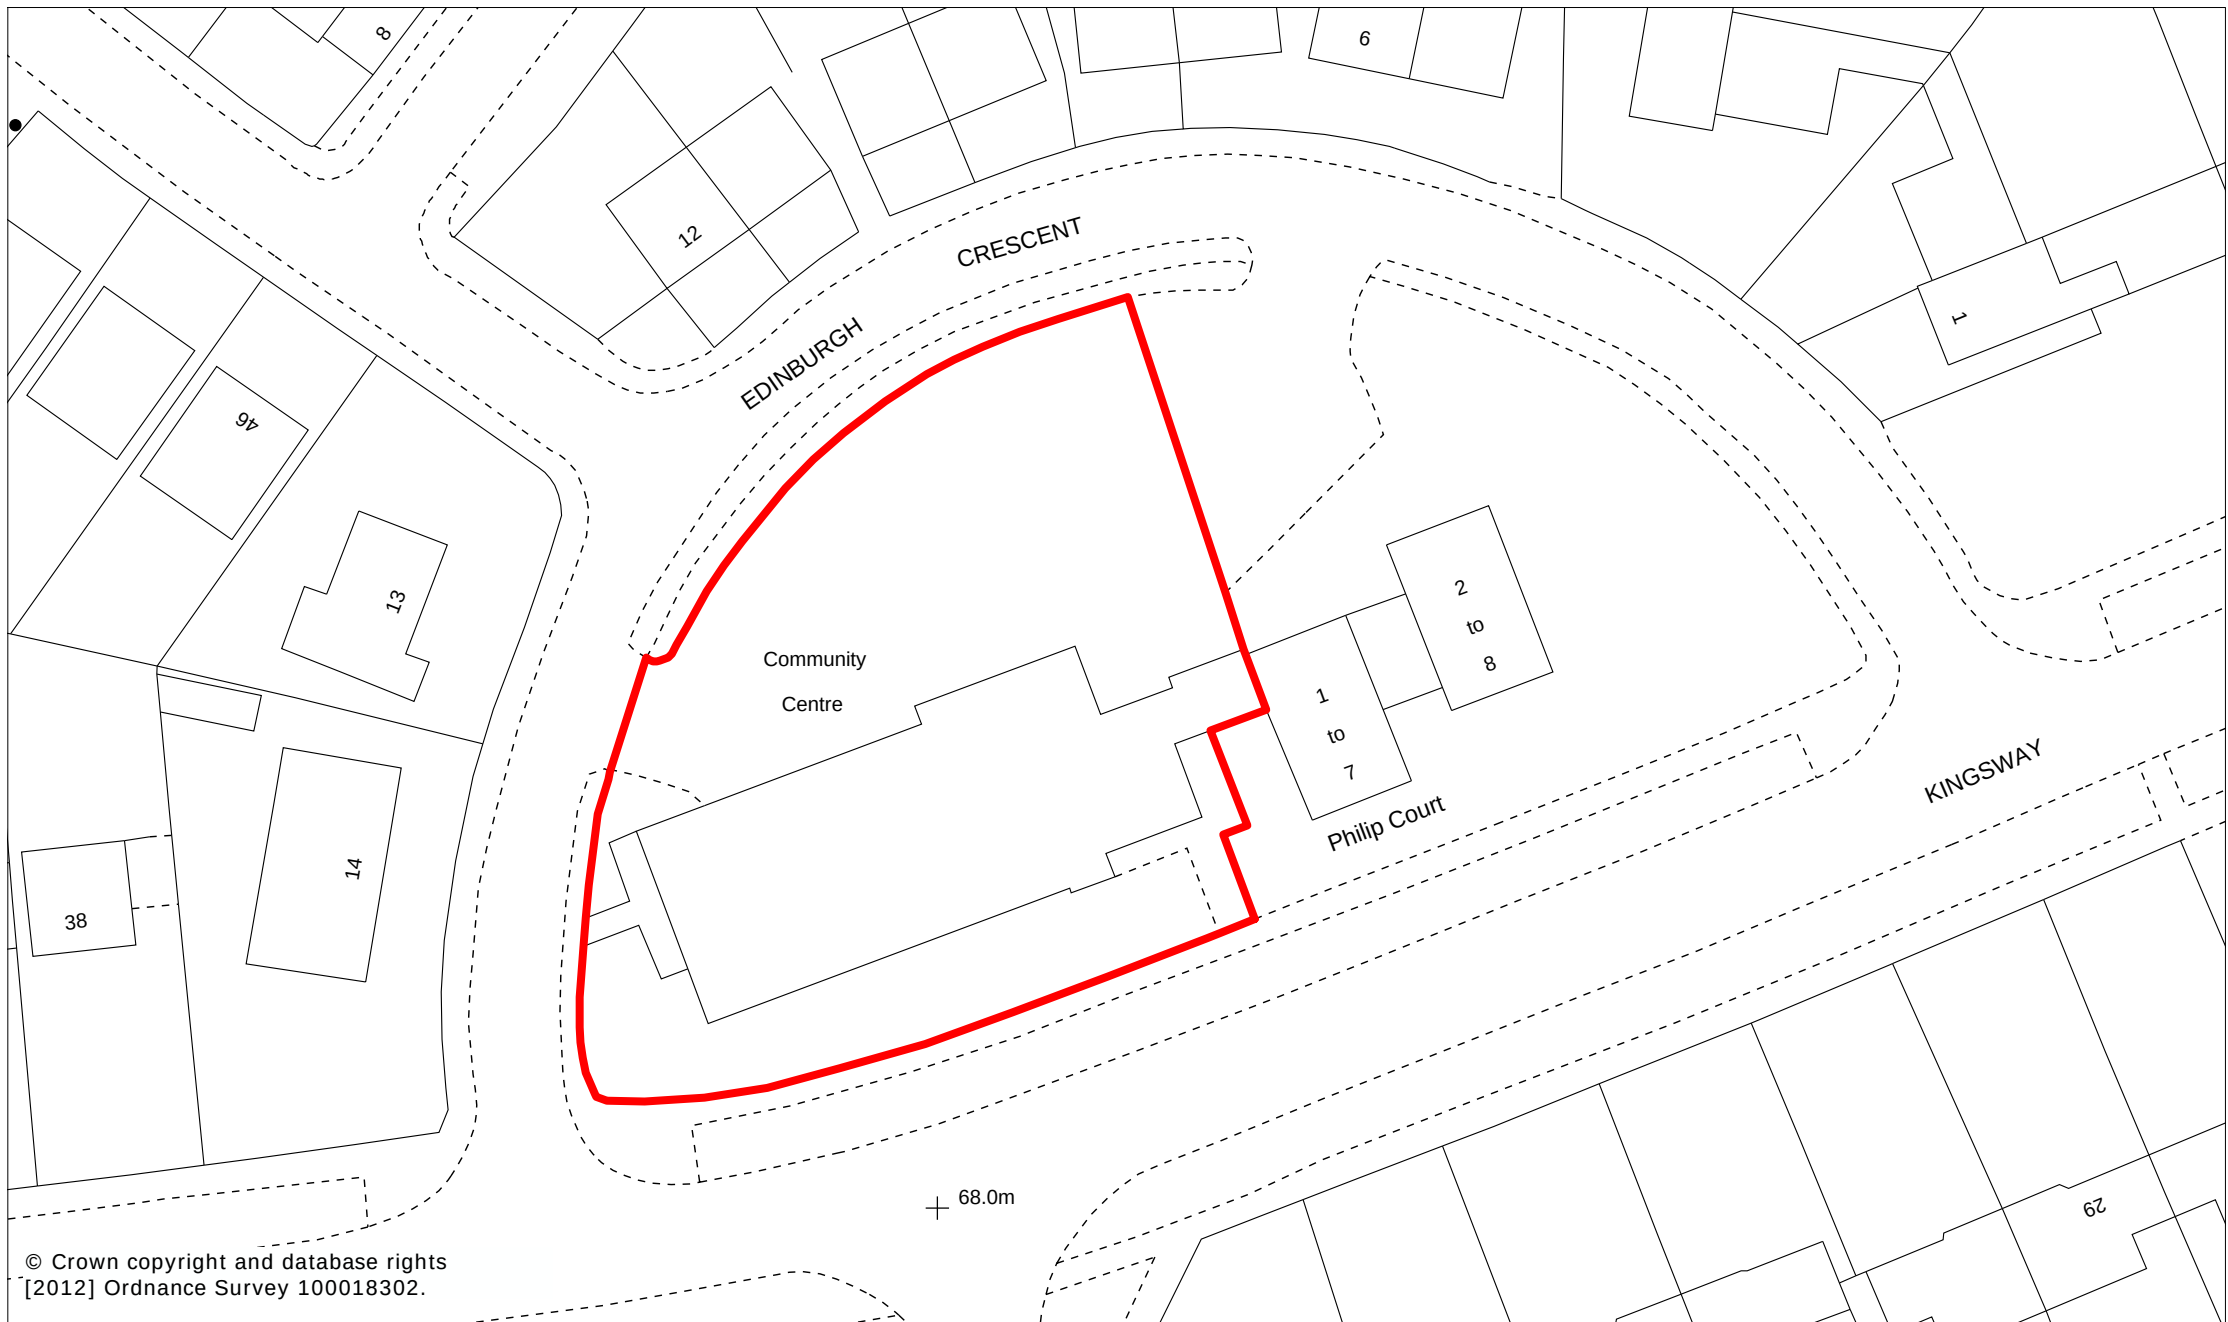

© Crown copyright and database rights
[2012] Ordnance Survey 100018302.

Key



Kingsway



SP3164NE 1:500 @ A4 17/02/2012 DSR
Grid Reference: 431612 E, 264841 N

Policy, Projects & Conservation, Development Services
ldf@warwickdc.gov.uk (01926) 456504