


PROPOSED Compound Site

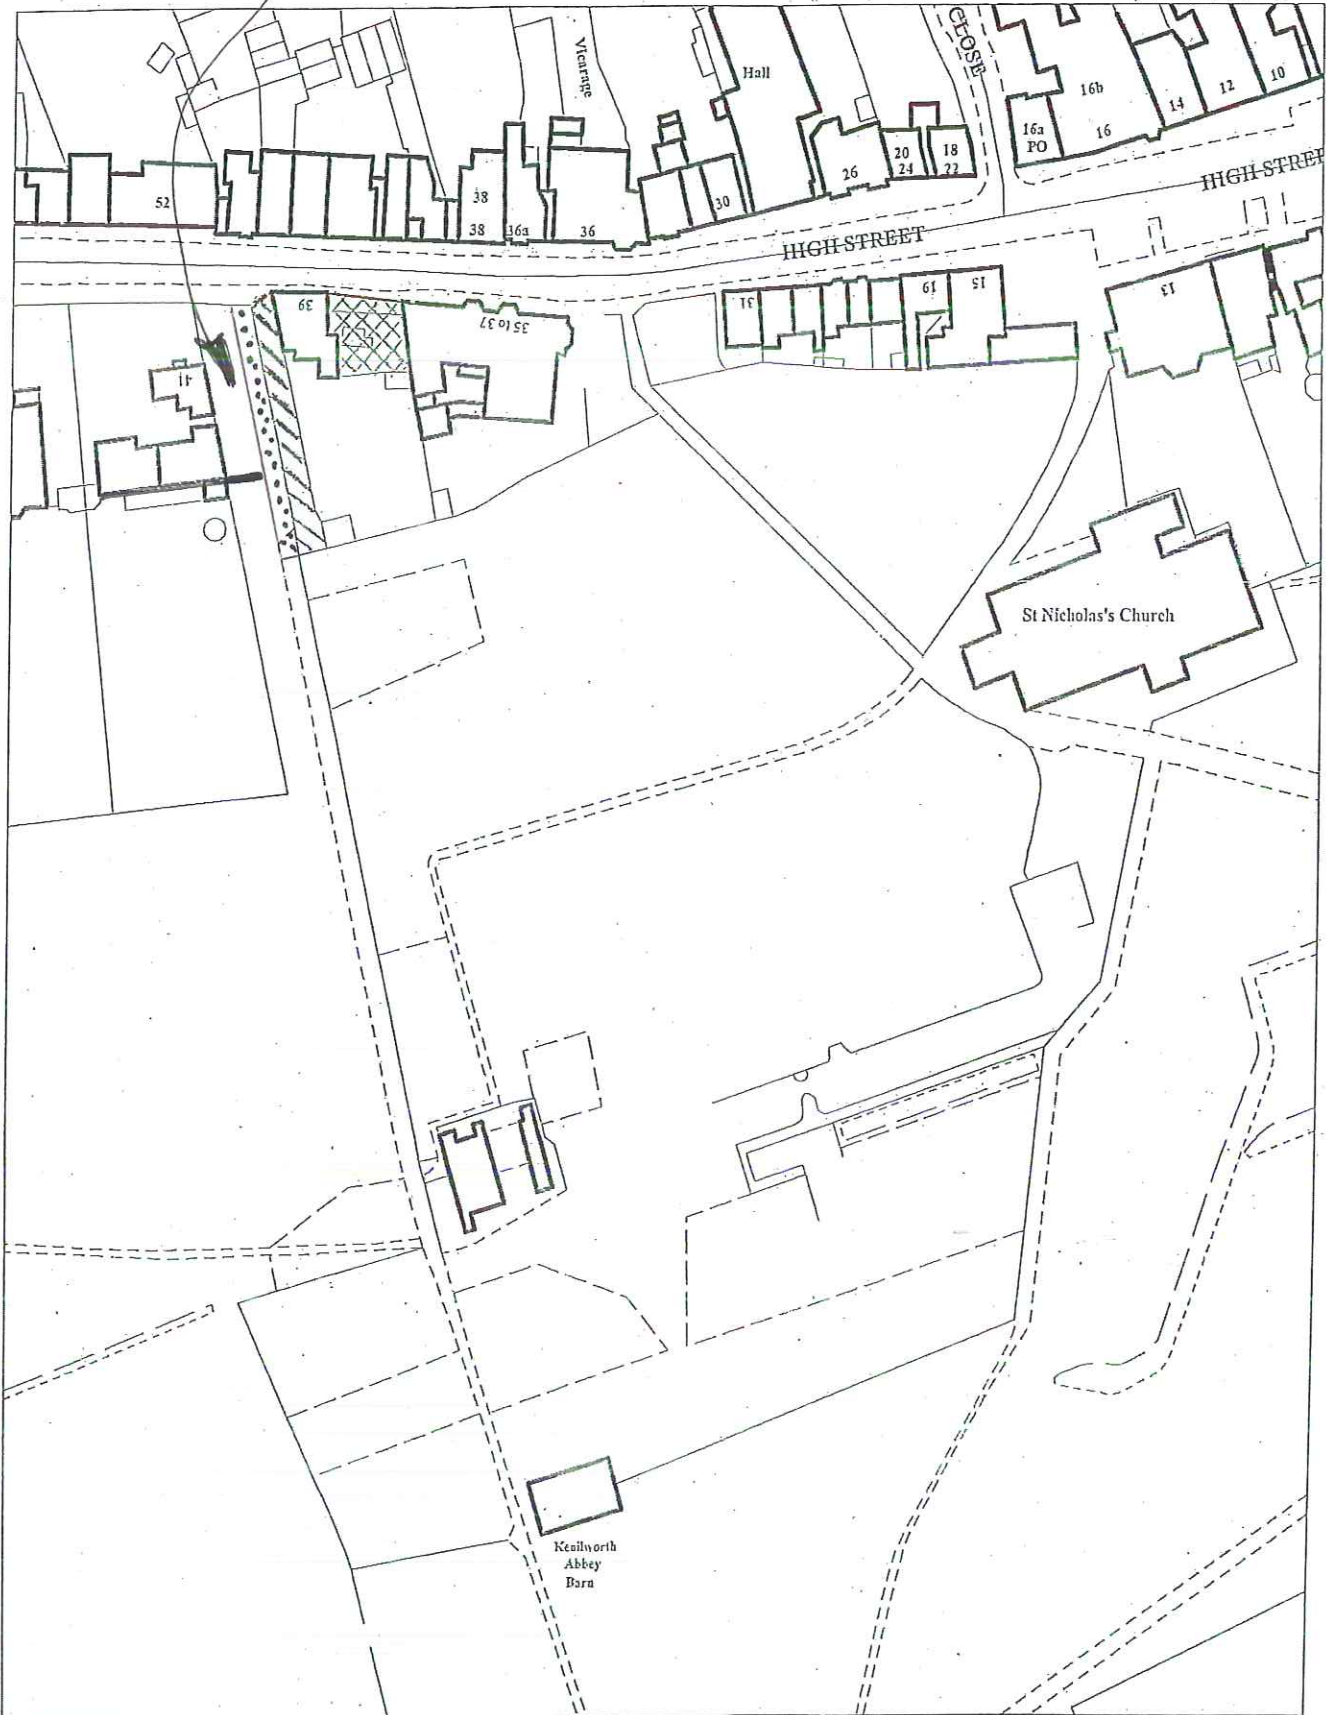

© Crown copyright and database rights [2016] Ordnance Survey 100018302.

Scale: 1:1000  
Date: 22/11/2016  
OS Tile: SP2872SW

APPENDIX 3

