
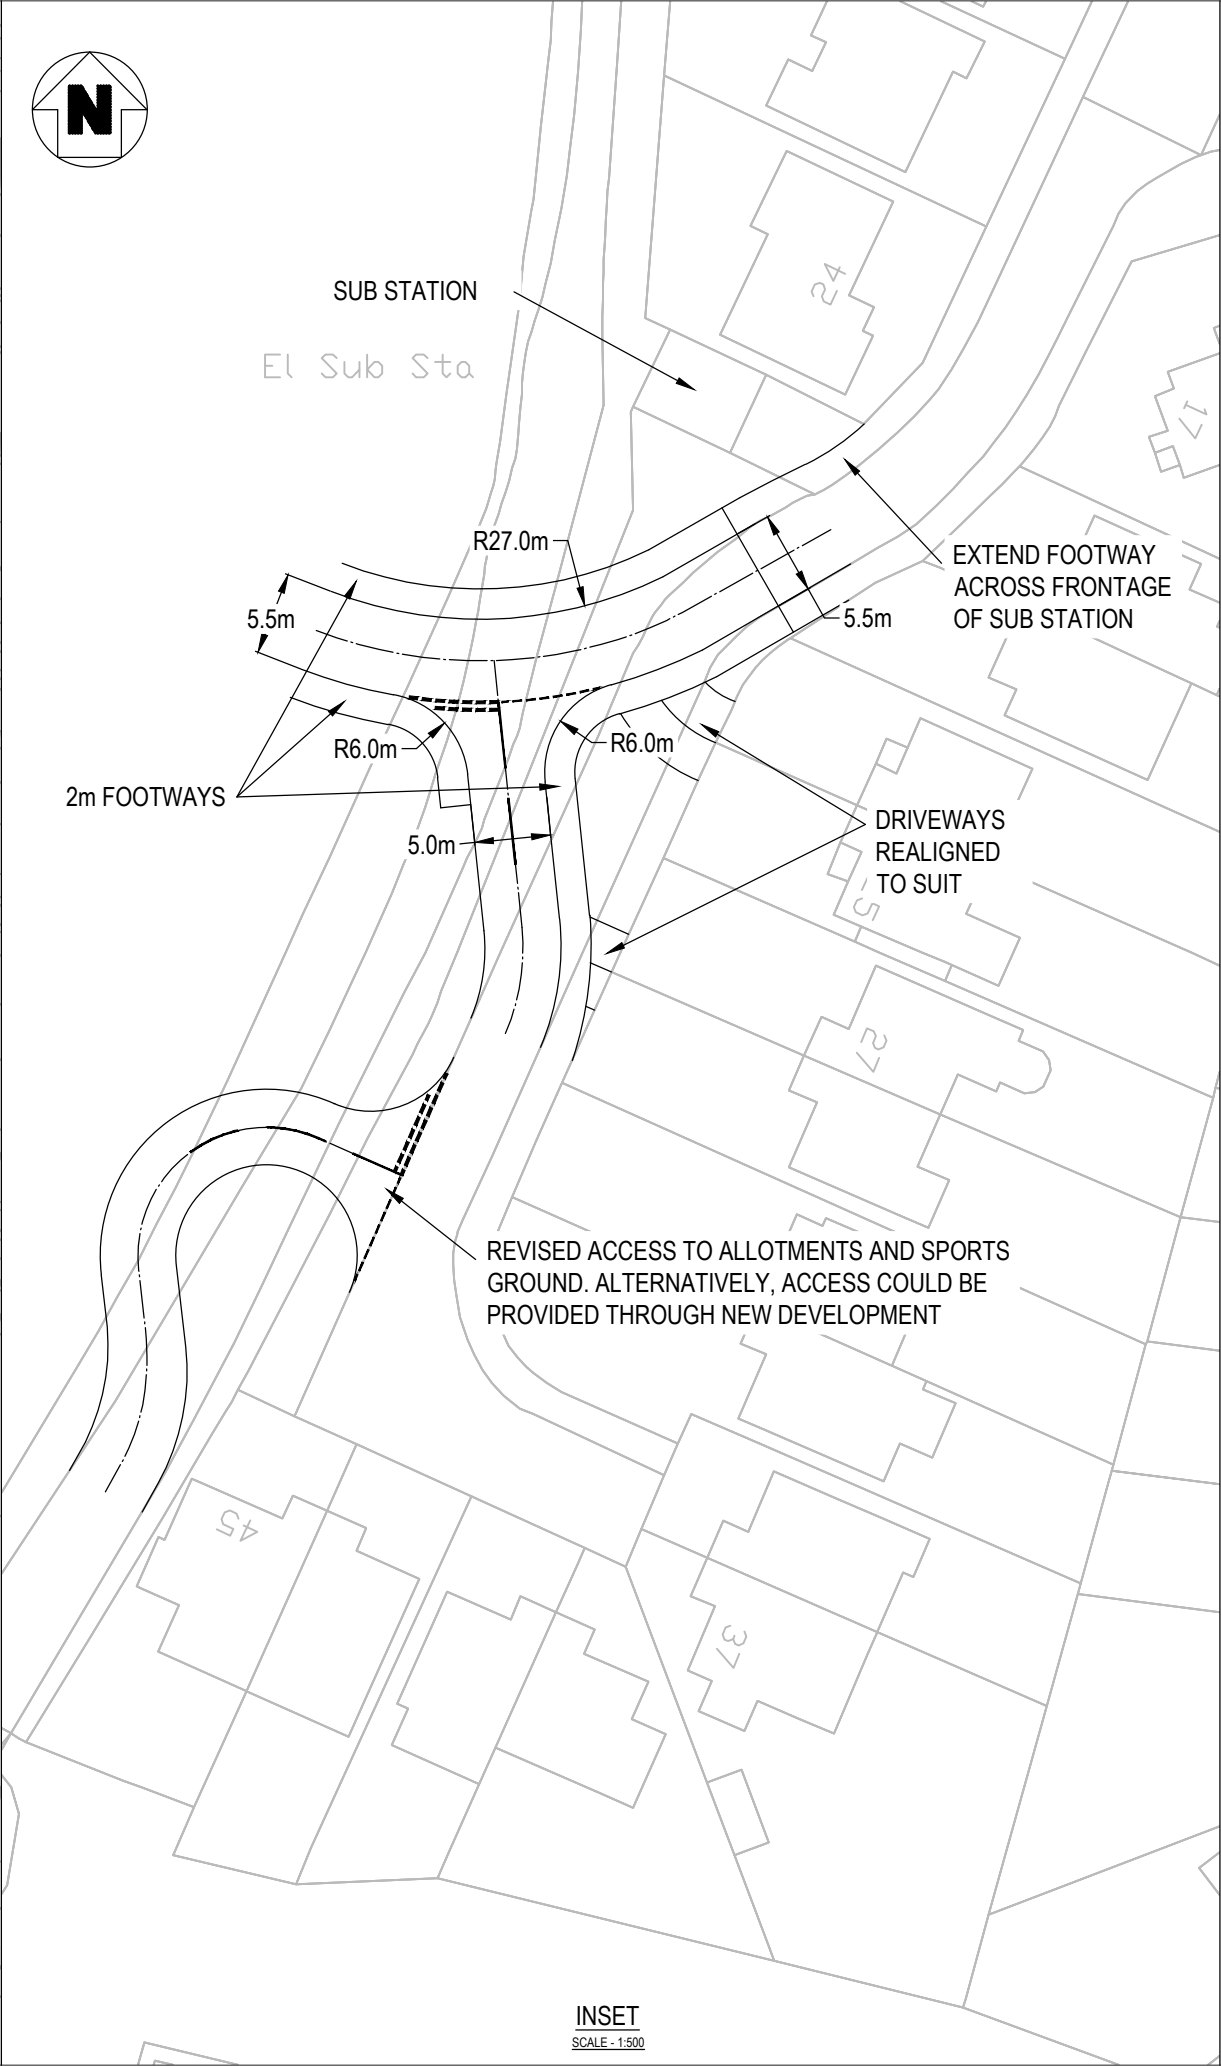


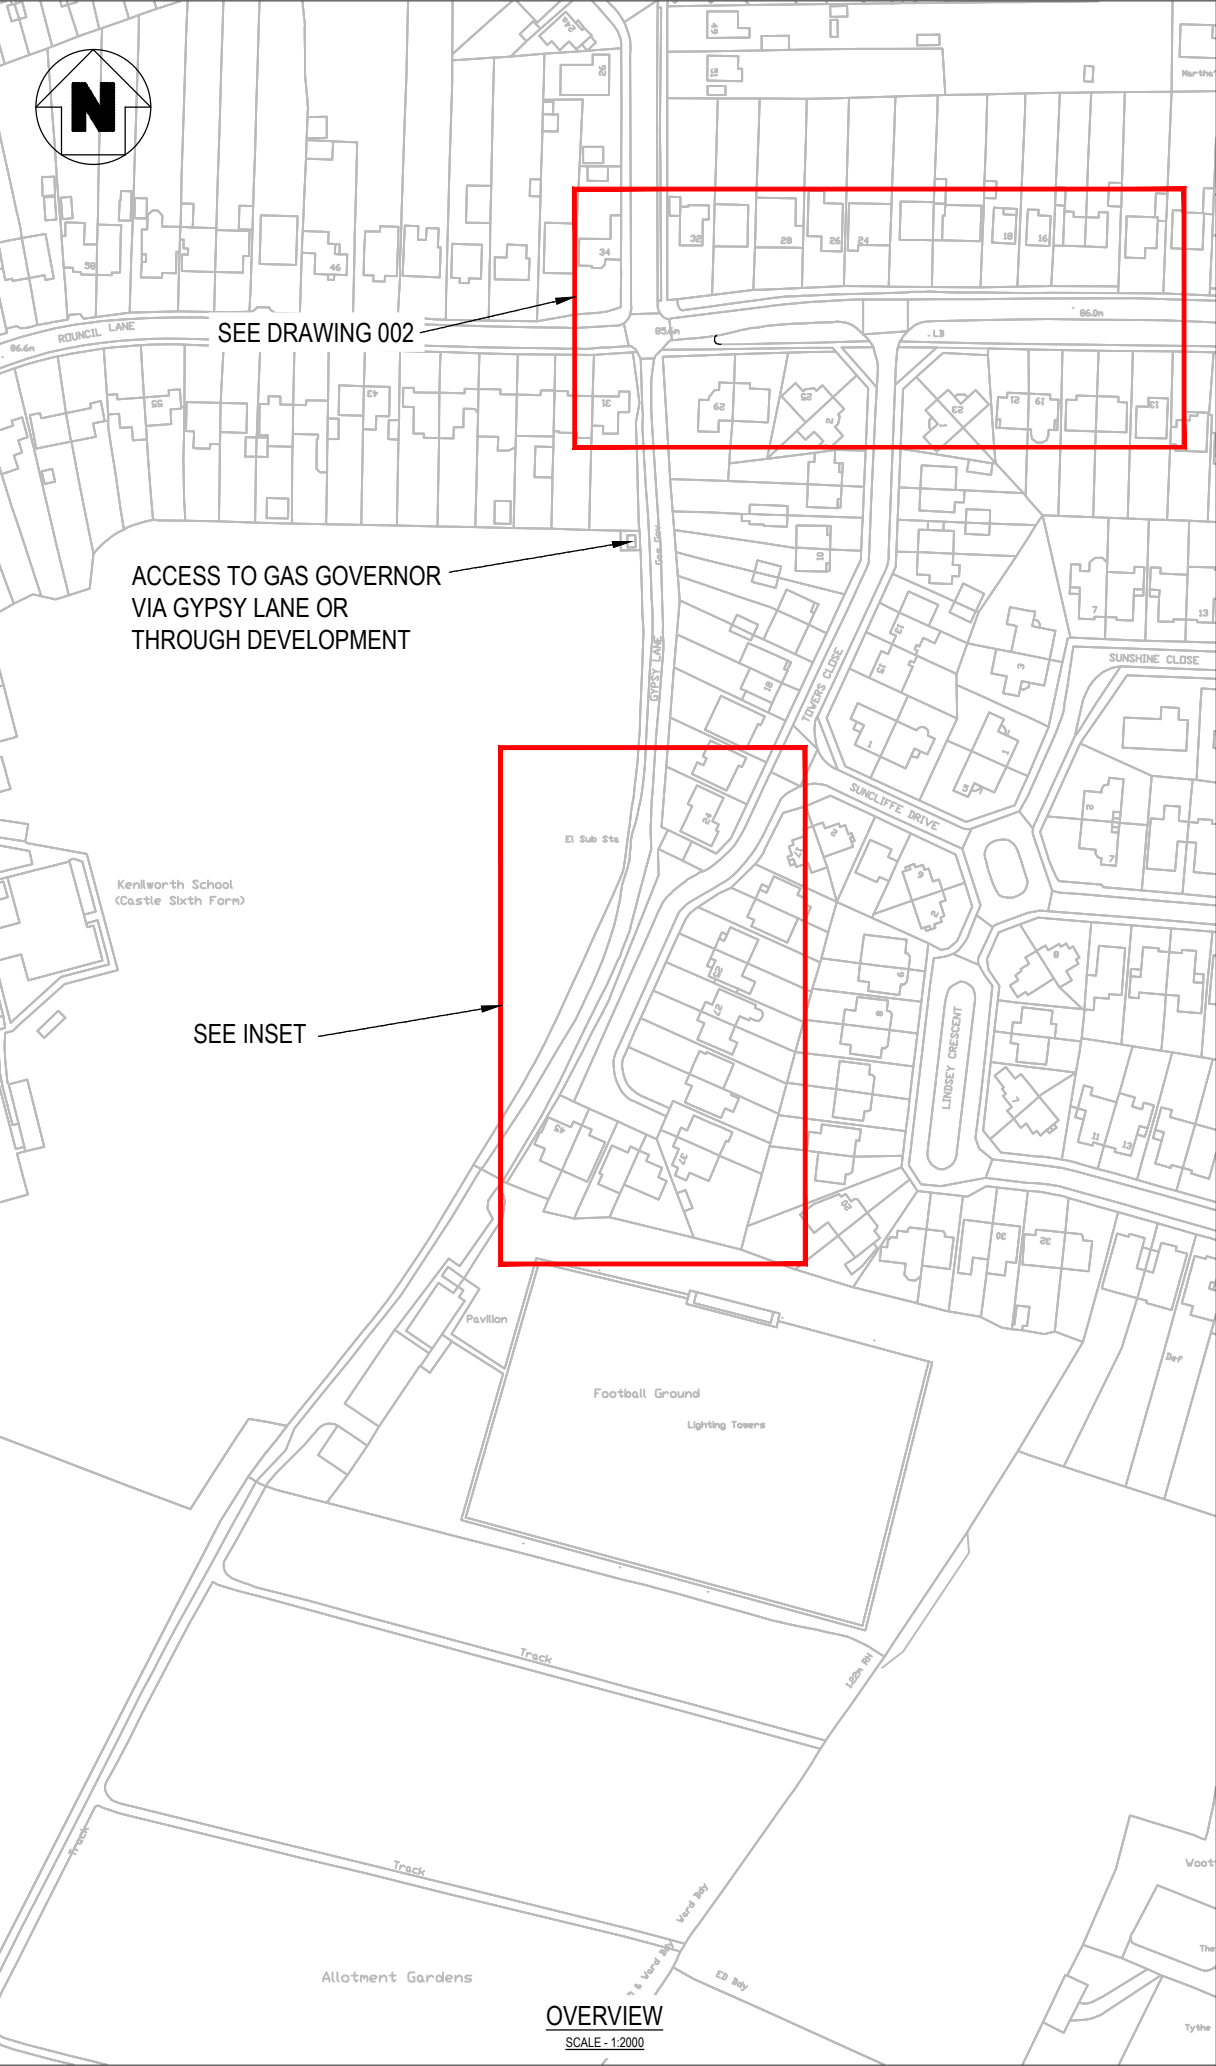

P1	11.09.2018	FIRST ISSUE	SW	MP
Rev	Date	Description	By	Apvd

PROJECT:
ROUNCIL LANE

TITLE:
TOWERS CLOSE NEW JUNCTION

CLIENT:
WATERLOO HOUSING

SCALE@A3:
AS SHOWN

PROJECT REF:
180802

DRAWING No:
003

REV:
P1

Revision Referencing
P = Preliminary A = Approval T = Tender C = Construction

