


SECTION A-A: CROSS SECTION THROUGH ARCADE

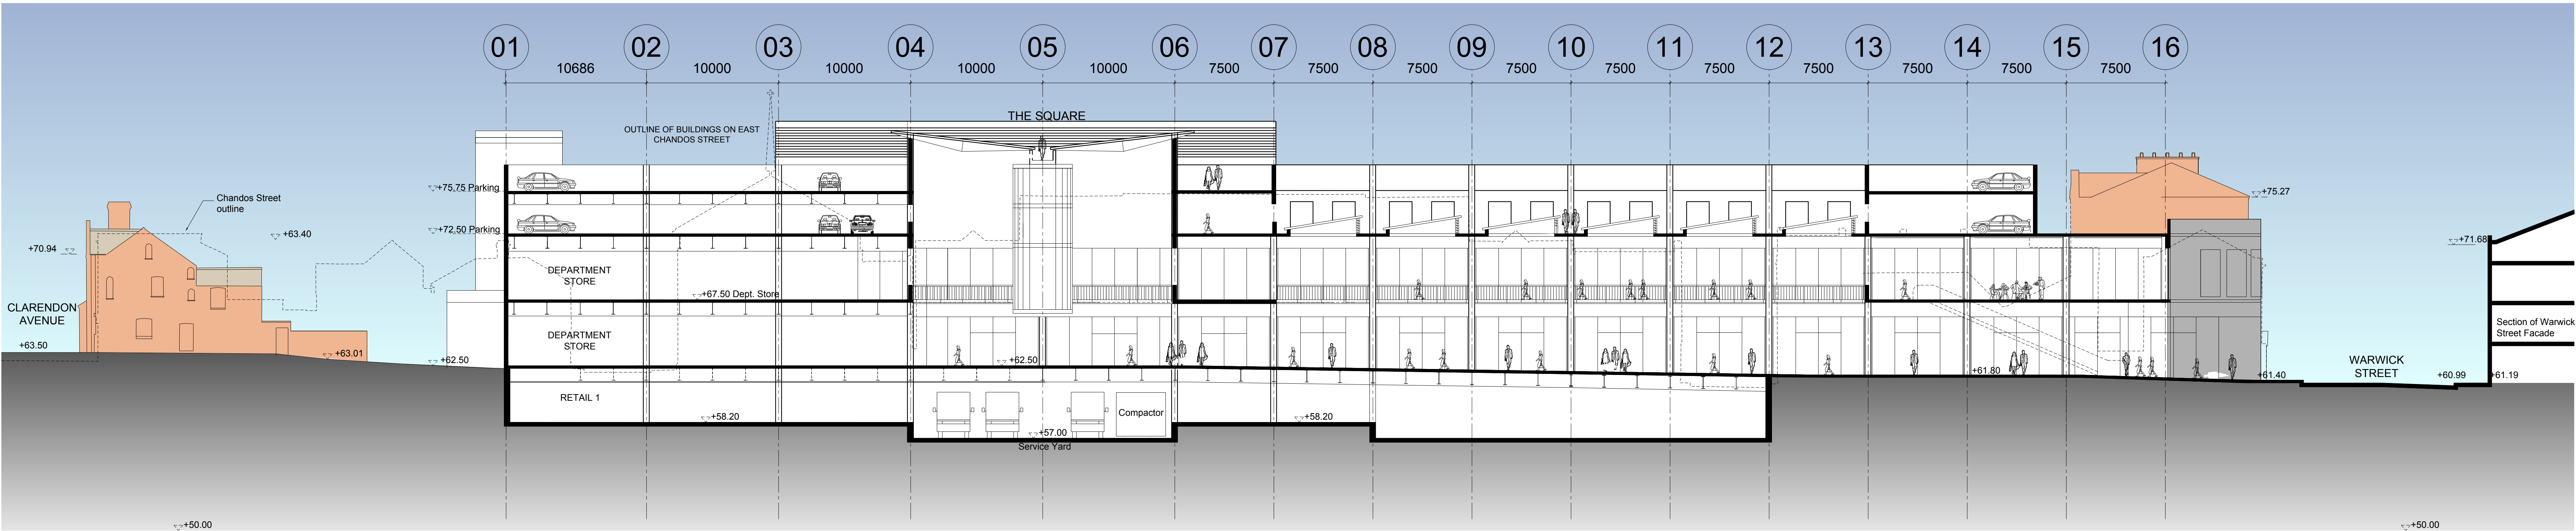

SECTION B-B: LONG SECTION THROUGH DEPT. STORE AND ARCADE

KEY PLAN

NOTES

THIS DRAWING MUST NOT BE SCALED.
THE CONTRACTOR IS TO CHECK ALL DIMENSIONS ON SITE.

REV	DATE	INL	DESCRIPTION	CHK
-----	------	-----	-------------	-----

PROJECT

CLARENDON ARCADE

CLIENT

WILSON BOWDEN
Warwick District Council

DRAWING ORIGINATOR

Chapman Taylor
Architects Masterplanners Designers
46 Kensington High Street
London W8 5GZ
Tel: +44 (0) 20 7371 1800
Fax: +44 (0) 20 7371 1805

DRAWING TITLE

SECTION AA & BB

PACKAGE NO

JOB NO		A522/CCP				
DRAWING STATUS PRELIMINARY		DRAWN DATE 09 APR 2008			SCALE 1:200 @ A0	
DRAWN BY SC		ISSUE DATE			CHECKED BY GP	
DISCIPLINE CODE	COMPANY CODE	ZONE	FLOOR LEVEL	ELEMENT	DRAWING NO	REVISION
	CT				530	