
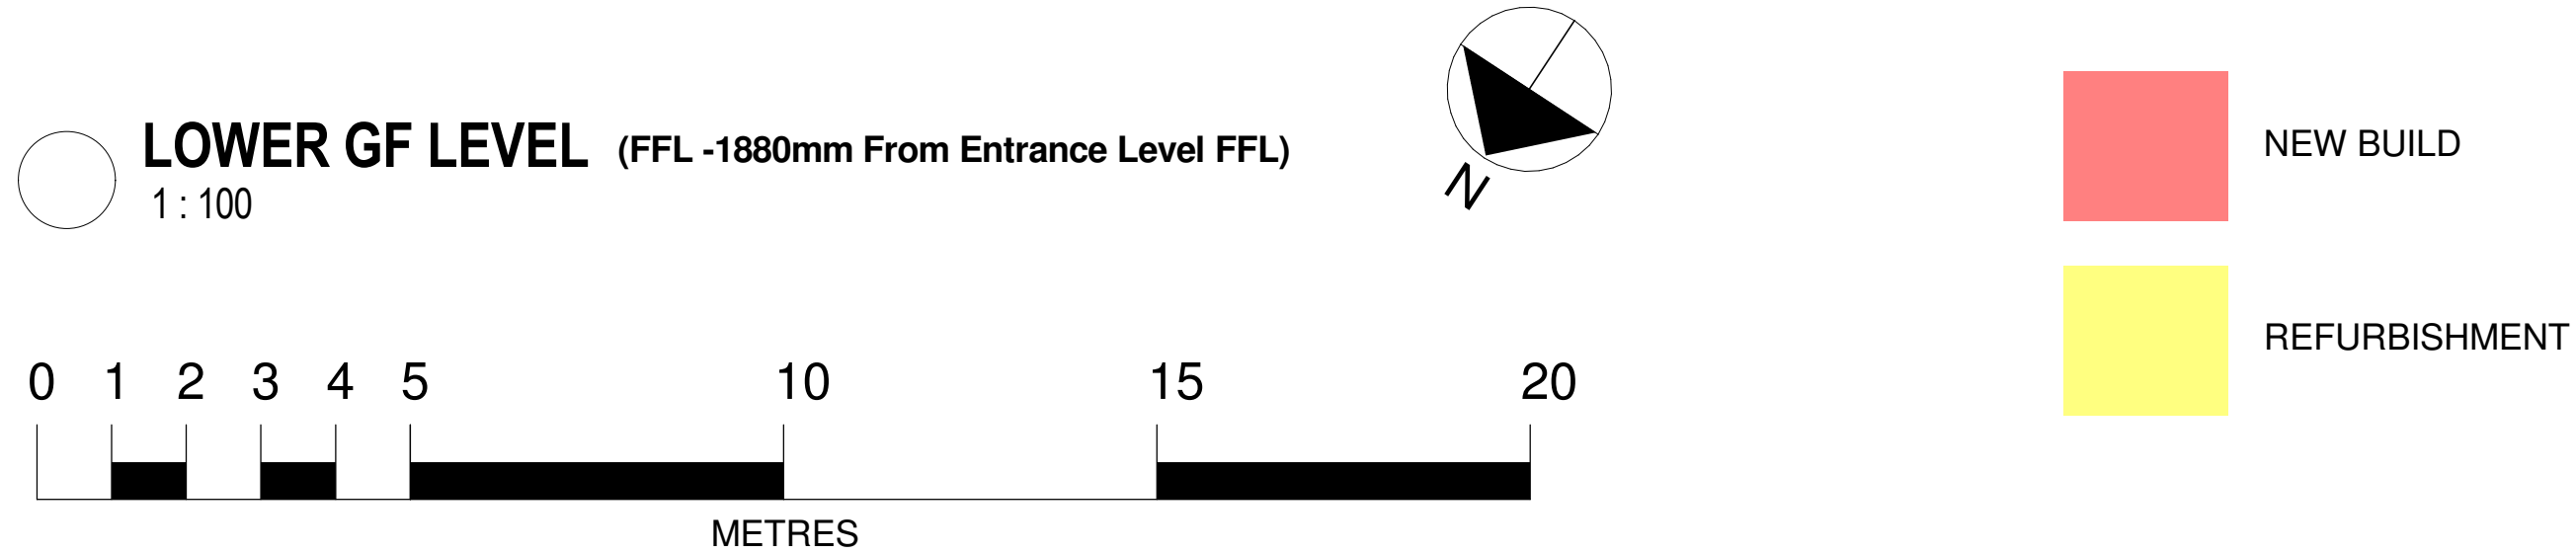


THIS DRAWING IS COPYRIGHT
It must not be reproduced or disclosed to third parties without our prior permission.
Do not scale from this drawing. Use dimensioned information only.
Only information included in the registered issued drawing to be used.
Any discrepancies should be reported immediately.
This drawing is to be read in conjunction with all relevant consultants' specialist manufacturers drawings and specifications.
Any surveyed information incorporated within this drawing cannot be guaranteed as accurate unless confirmed by fixed dimension.
All dimensions are in millimetres unless noted otherwise.

G2-GA-100

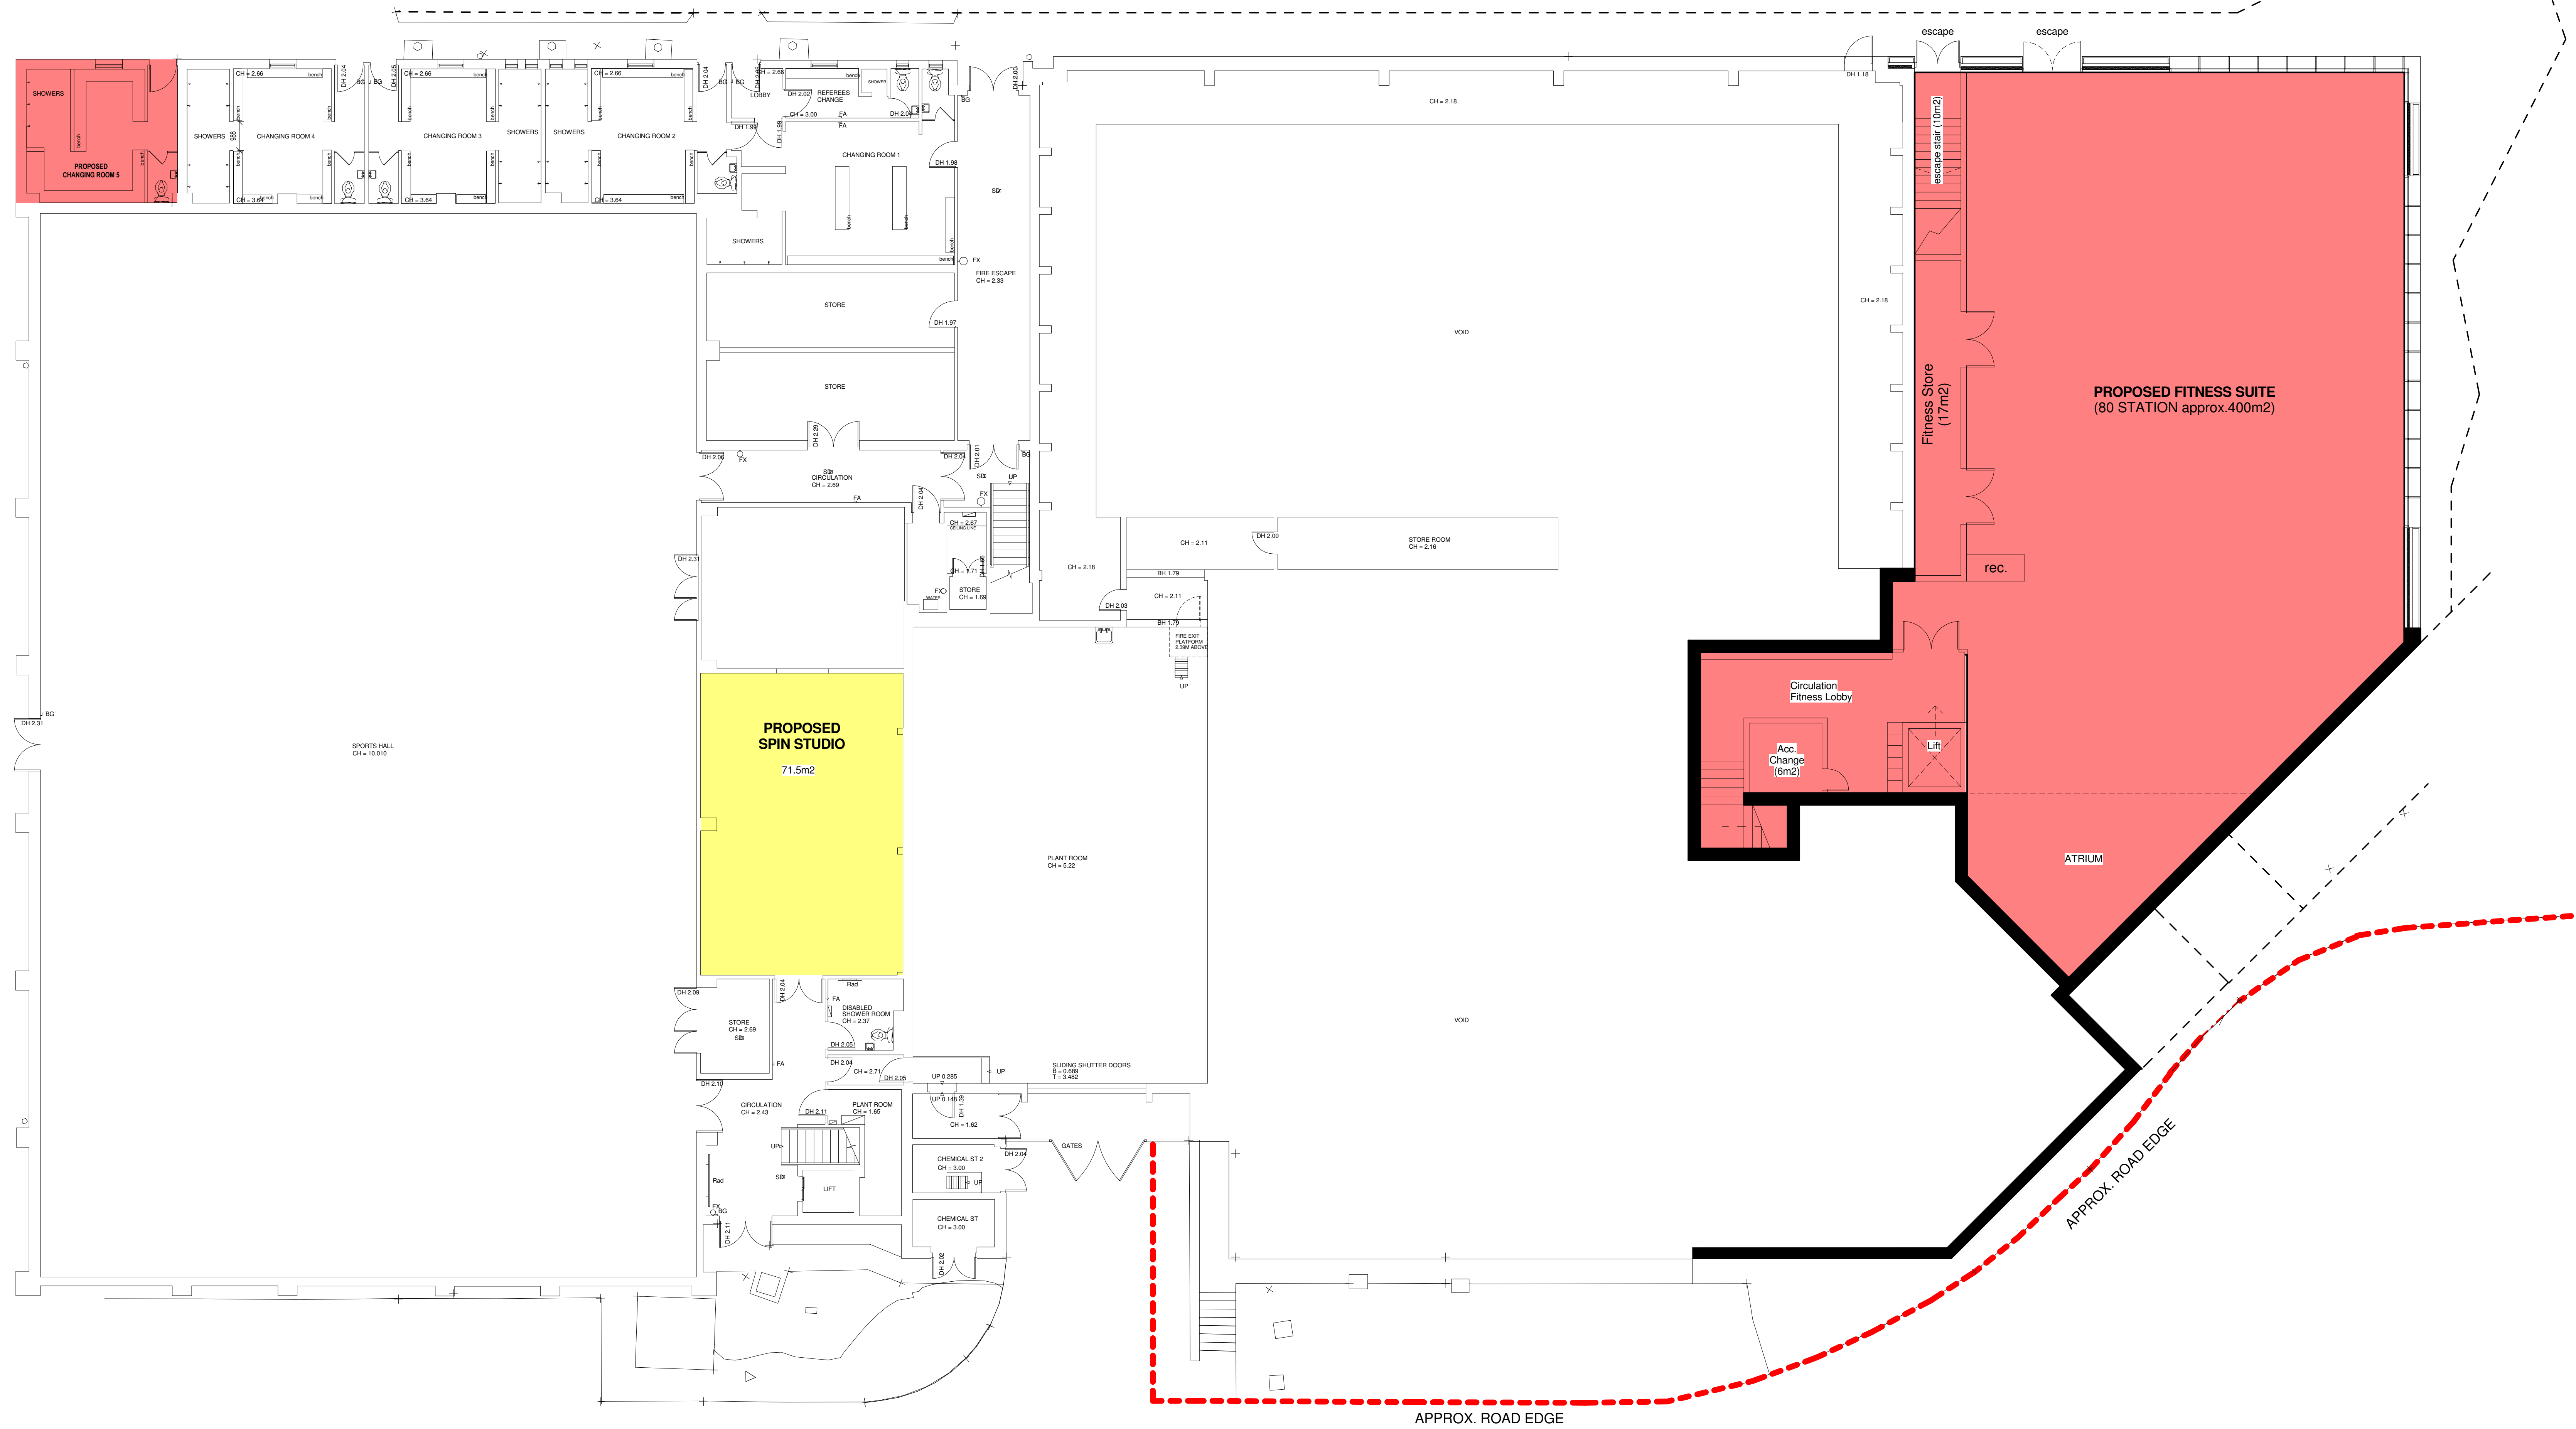

Rev	Description	Date	Dr by	App by
1	Revised	11/01/2013	11/01/2013	11/01/2013
2	Revised	11/01/2013	11/01/2013	11/01/2013
3	Revised	11/01/2013	11/01/2013	11/01/2013
4	Revised	11/01/2013	11/01/2013	11/01/2013
5	Revised	11/01/2013	11/01/2013	11/01/2013

St.Nicholas Park Leisure Centre - Proposed
Extension & Refurbishment
Warwick District Council

Lower Ground Floor Plan
91381 G2-GA-100
1:100 05/28/13