


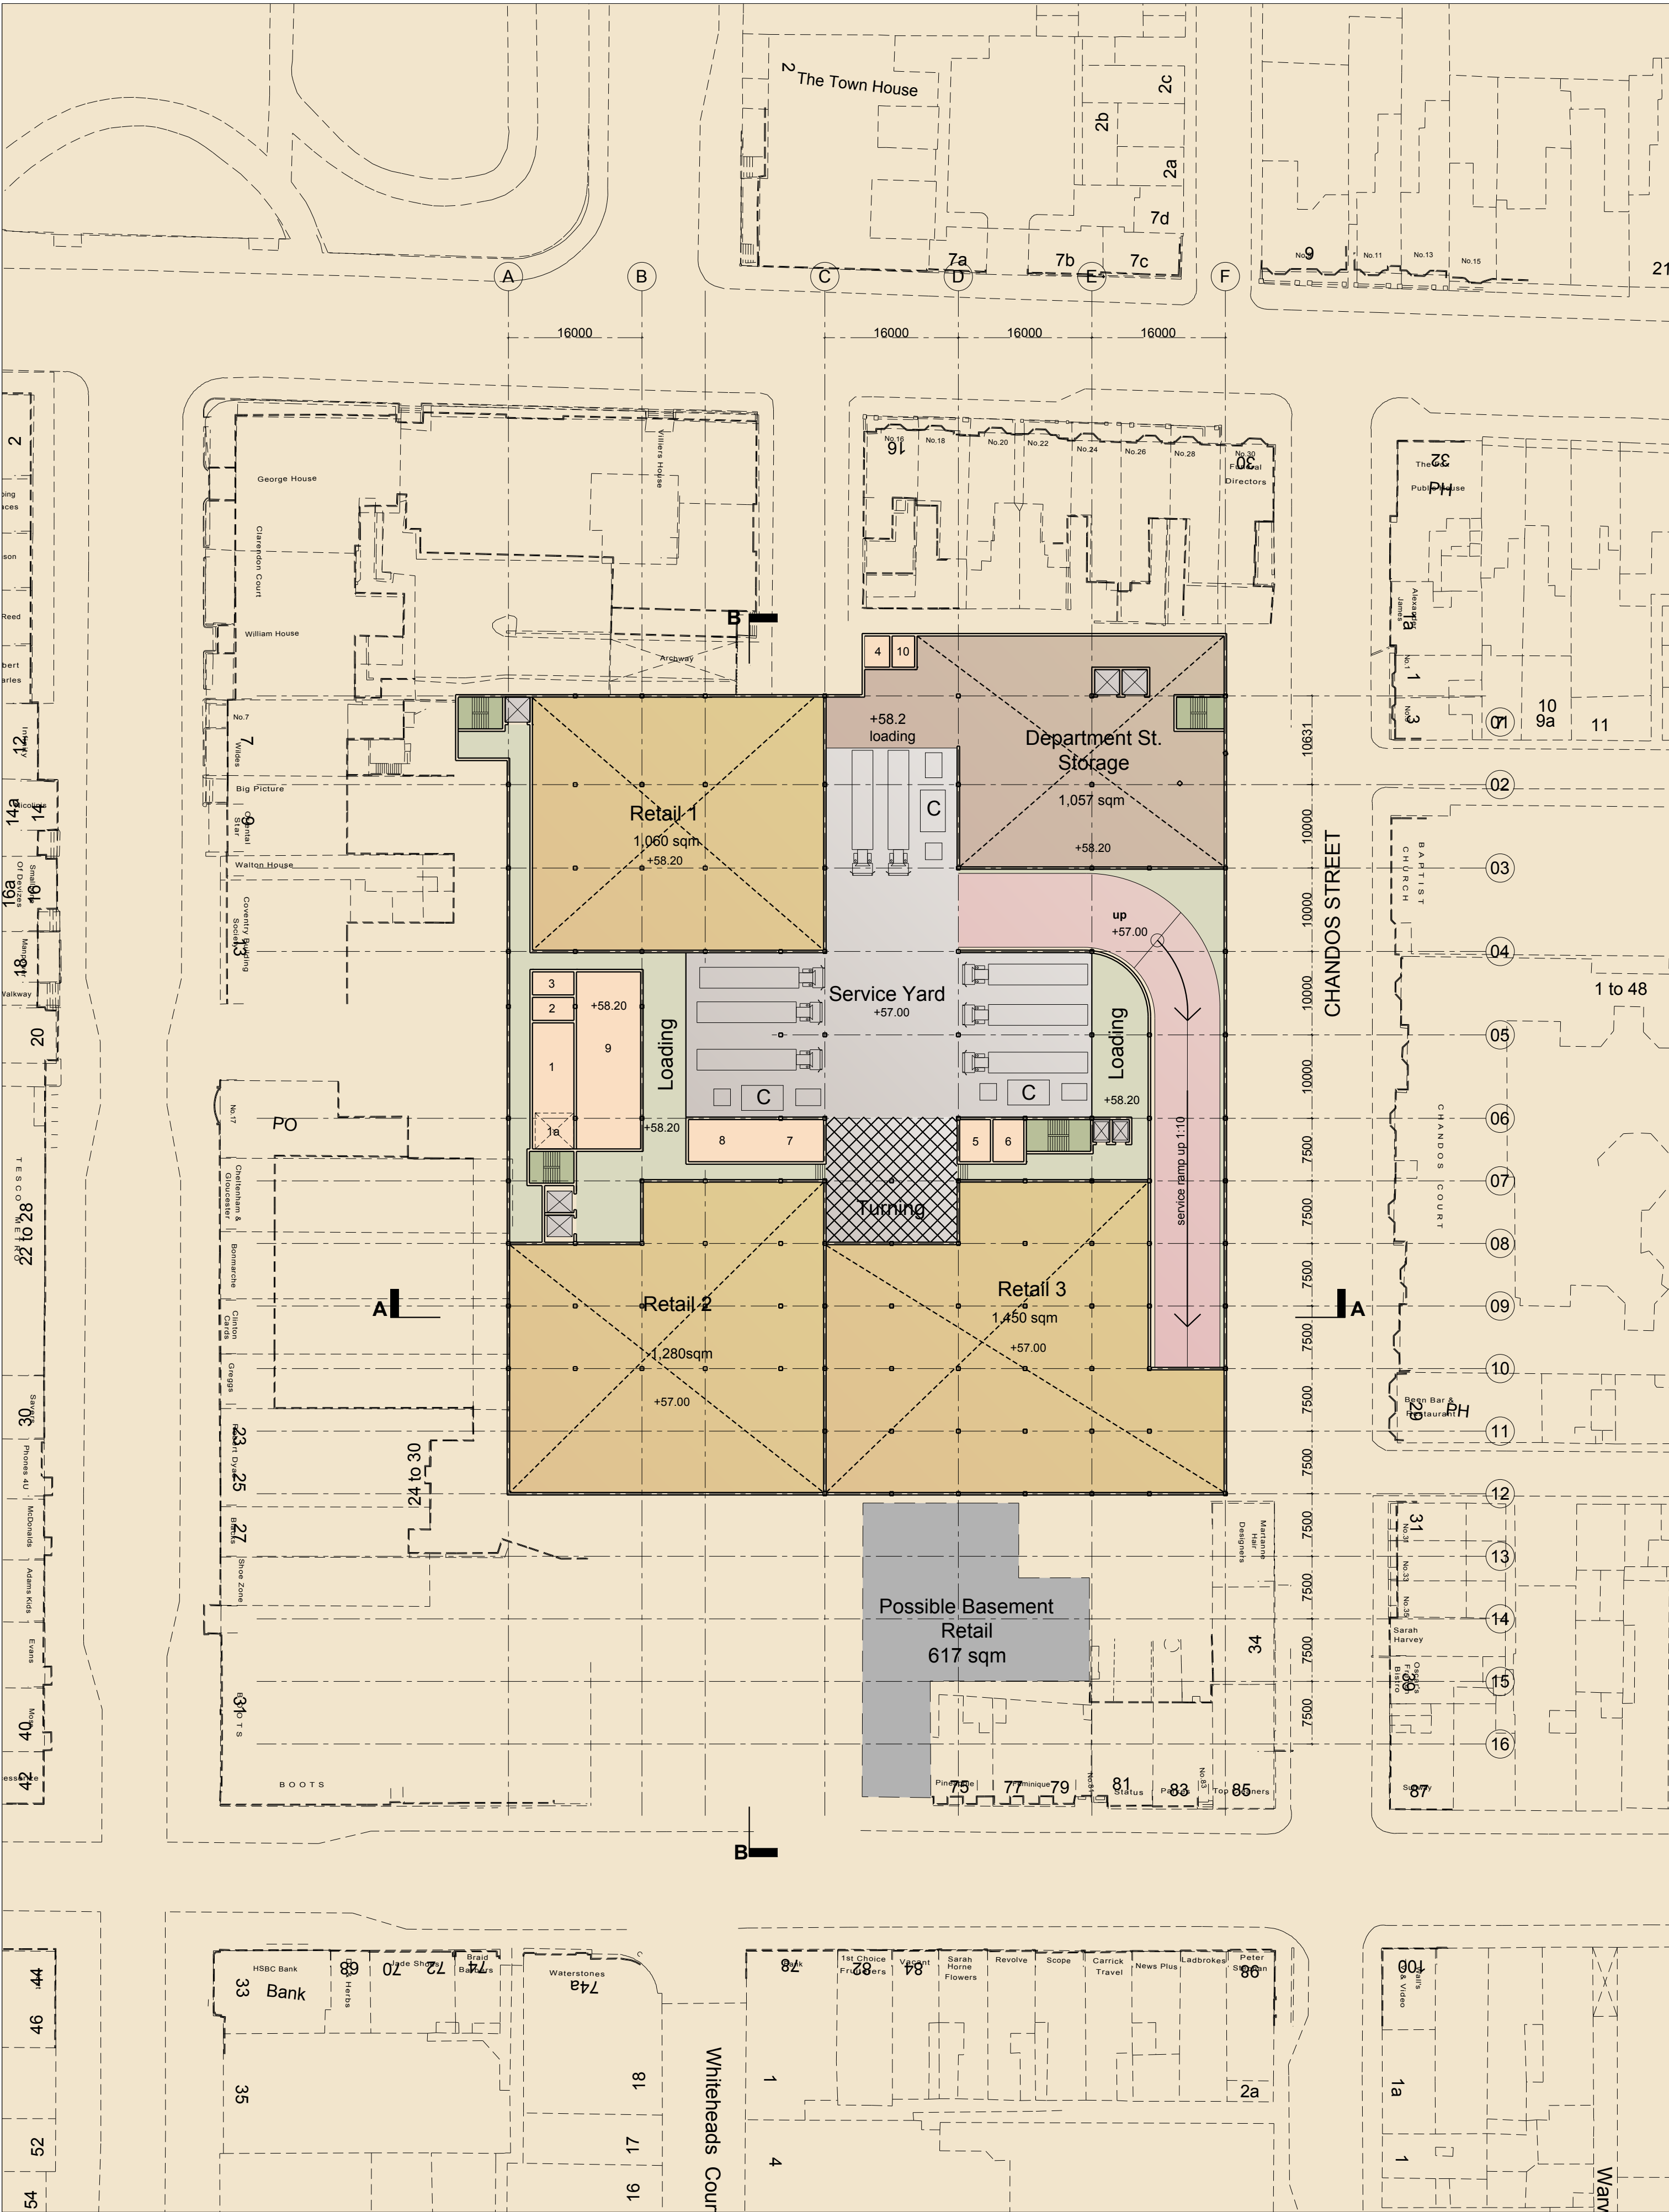

- 1: MECHANICAL VENT PLANT
- 1a: VENT SHAFT
- 2: LANDLORD SWITCH ROOM
- 3: SUB-STATION
- 4: R.M.U
- 5: SUB-STATION
- 6: SUB-STATION
- 7: SPRINKLER TANK
- 8: SPRINKLER PUMP
- 9: LANDLORD-STORAGE/STAFF ACCOM.
- 10: DEPARTMENT STORE TX

KEY PLAN

NOTES

THIS DRAWING MUST NOT BE SCALED.
THE CONTRACTOR IS TO CHECK ALL DIMENSIONS ON SITE.

REV	DATE	INTL	DESCRIPTION	CHK
S	10-04-08	RB	UPDATED TO CLIENT FEEDBACK	
R	07-04-08	RB	UPDATED TO CLIENT FEEDBACK	GP
Q	28-03-08	RB	UPDATED TO CLIENT FEEDBACK	GP
P	19-02-08	JM	UPDATED TO CLIENT FEEDBACK	HRT
N	18-02-08	JM	UPDATED TO CLIENT FEEDBACK	GP
M	11-02-08	JM	UPDATED TO CLIENT FEEDBACK	GP

PROJECT
Clarendon Arcade

CLIENT
Wilson Bowden
Warwick District Council

DRAWING ORIGINATOR
Chapman Taylor
Chapman Taylor Healthcare
Architects Masterplanners Designers
96 Kensington High Street
London W8 4SG
Tel +44 (0) 20 7371 3000
Fax +44 (0) 20 7371 1949

DRAWING TITLE
Basement Plan
Scheme F Rev. 3

JOB NO		A522/CCP				
DRAWING STATUS PRELIMINARY		DRAWN DATE 07 APR 2008			SCALE 1:500@A1	
DRAWN BY JM		ISSUE DATE			CHECKED BY GP	
DISCIPLINE CODE	COMPANY CODE	ZONE	FLOOR LEVEL	ELEMENT	DRAWING NO	REVISION
			-1		500	S